

# REQUEST FOR PROPOSALS

---

## DEVELOPMENT PARTNER – Eagle Landing Blvd.

Issued: December 22, 2023

Submission Deadline: January 11, 2024, by 5PM EST

# TABLE OF CONTENTS

|       |                               |    |
|-------|-------------------------------|----|
| I.    | INTRODUCTION.....             | 3  |
| II.   | OVERVIEW.....                 | 3  |
| III.  | RFP TIMELINE.....             | 3  |
| IV.   | PROJECT INTRODUCTION.....     | 4  |
| V.    | SCOPE OF WORK.....            | 5  |
| VI.   | SUBMISSION REQUIREMENTS.....  | 6  |
| VII.  | SUBMISSION FORMAT.....        | 8  |
| VIII. | SELECTION CRITERIA.....       | 8  |
| IX.   | SUBMISSION INSTRUCTIONS.....  | 9  |
| X.    | SECTION 3.....                | 10 |
| XI.   | STATEMENT OF LIMITATIONS..... | 10 |
| XII.  | INSURANCE.....                | 11 |
| XIII. | PROCUREMENT FORMS.....        | 12 |
| XIV.  | MAPS.....                     | 17 |

# I. INTRODUCTION

The North Charleston Housing Authority (hereinafter, “NCHA”) is a public entity that was formed to provide federally subsidized housing and housing assistance to low-income families within North Charleston. NCHA is headed by an Executive Director (ED) and is governed by a Board of Commissioners. NCHA administers a Housing Choice Voucher Program with 2,300 vouchers. NCHA owns six apartment communities though a related non-profit corporation totaling 534 units.

NCHA is seeking the services of a qualified professional Developer Partner to provide financial and technical resources to assist with the development of an affordable housing project at 2055 Eagle Landing Blvd in North Charleston, SC.

# II. OVERVIEW

The purpose of this Request for Proposals (“RFP’s”) is to solicit submissions of proposals from qualified developers of affordable housing.

Those wishing to be considered must respond to the requirements of the RFP Packet available at [www.northcharlestonhousingauthority.org](http://www.northcharlestonhousingauthority.org)

The North Charleston Housing Authority strongly encourages minority-owned business and Women-owned businesses to submit responses to this RFP.

Submit responses per instructions in the RFP by 5PM EST on January 11, 2024.

# III. RFP TIMELINE

The following are significant dates in this RFQ process:

|  |                              |
|--|------------------------------|
| Issuance of RFP:                           | December 22, 2023            |
| Deadline for RFP Questions:                | January 4, 2024, at 5PM EST  |
| Deadline for NCHA to Respond to Questions: | January 5, 2024, at 5PM EST  |
| Submission of Proposals Due Date:          | January 11, 2024, at 5PM EST |

## IV. PROJECT INTRODUCTION

NCHA and its related entities (collectively, NCHA) has purchased 6.5 acres of land located at 2055 Eagle Landing Blvd, North Charleston, SC. NCHA is seeking proposals from qualified, experienced, and responsible Developer Partners to secure the necessary financing and manage the project construction through initial occupancy.

The Eagle Landing site was occupied by a movie theater for many years. The movie theater has been removed, leaving the site as mostly a parking lot.

The Developer Partner will collaboratively work with NCHA to develop an affordable housing community that exhibits exemplary design, incorporate green building techniques, pedestrian friendly planning, and ample green space. The selected Development Partner will be responsible for design, planning, and financing, predevelopment, and final development activities in coordination with NCHA. NCHA will serve as the general partner (or co-general partner) for the limited partnership which will own the development.

The development site at 2055 Eagle Landing Blvd has been purchased by NCHA. NCHA intends to sell the land to the limited partnership which will be created for the development and management of the Eagle Landing site.

The SC Housing 2024 QAP for 9% Tax Credits includes a set-aside for the SC DOT I-526 West Lowcountry corridor project. NCHA believes the Eagle Landing site will qualify for this set-aside which will provide housing to families displaced by the SC DOT I-526 corridor improvement project. In addition, NCHA believes this site to be within 0.25 miles of a proposed Lowcounty Rapid Transit stop.

NCHA envisions that the selected Development Partner would be responsible for working with NCHA in arranging the appropriate financing for all phases of development in conjunction with the development of affordable housing at the Eagle Landing site. In conjunction with NCHA, the selected Development Partner may also be responsible for securing tax credits as well as other financing.

NCHA has the ability to set aside Project Based Vouchers for the Eagle Landing project as needed for financing or to create the desired blend of affordable housing on the site.

## V. SCOPE OF WORK

NCHA issues this RFP to procure development services for all phases of planning, financing, and development required for the construction of affordable housing on the property located at 2055 Eagle Landing Blvd, North Charleston, SC. NCHA intends to transfer ownership of the land at appraised value to a newly created limited partnership. Anticipated tasks of the developer are as follows:

- Oversee the preparation of development program and concept plan.
- Assist with project design.
- Prepare capital and operating cost budgets.
- Assist with zoning and other development approvals.
- Prepare marketing materials and coordinate marketing/application/pre-leasing/pre-sales process.
- Prepare financing applications and negotiate terms.
- Account for all project costs.
- Assist with organizing property management.

Each respondent must have demonstrated experience and expertise in the following:

- Developing operating financial proformas
- Developing project development budgets
- Developing conceptual building layouts and elevation
- Developing conceptual site plans
- Maximizing the use of various financing vehicles/tools
- The development, construction, and operation of a housing development
- The development of housing that incorporates tax credit and affordable housing financing.
- Applicable regulatory compliance issues
- Working with local government authorities that regulate the permits and utilities necessary for development efforts.

The responsibilities of the selected developer may include, but are not limited to, any or all of the following:

- Undertake pre-development activities including environmental and geotechnical testing, architectural and engineering work, analysis of the condition of existing utilities at the site, site analysis, rezoning (if necessary), market analysis, land acquisition opportunities and financial feasibility.
- Develop architectural plans consistent with federal, state, and local guidelines, and obtain all necessary approvals and permits.
- Develop and manage an implementation schedule.
- Obtain additional leverage funds from private, non-governmental sources.
- Prepare a Low-Income Housing Tax Credit application to be filed with SC Housing
- Prepare applications for other sources of funding.
- Develop a project budget.
- Coordinate all development activities, including reporting and budget requirements.
- Determine a general management structure, prepare a management plan for the Development, and recommend a property manager subject to approval by NCHA.
- Provide all necessary financial guarantees and assurances to assemble a financing package.

- Solicit prices and contracts for construction.
- Oversee construction and ensure completion in a timely manner.
- Deliver a project consistent with program guidelines.

## VI. SUBMISSION REQUIREMENTS

Firms responding to this RFP must submit the following information in their proposals:

- Proposal submitted on company stationery, dated, and signed by an official of the company. Show on the proposal the firm's federal identification number and correct mailing address.
- The following forms must be completed and submitted with the proposal documents. Failure to complete and submit all forms may render the proposal non-responsive and subject to disqualification. Please tab submitted documents/information in the following order:
  - Professional qualifications and Experience of Firm – The experience and qualifications of the Respondent and its development team personnel potentially available for assignment to the project, and degree to which members of the team demonstrate successful experience in their respective disciplines.
  - Financial Capacity – The financial capacity of the Respondent as evidenced by appropriate financial information. The ability to obtain structure and implement layered public and private financing (including Low-Income Housing Tax Credits).
  - Development approach, concept, and financing plan – Please provide a brief narrative that describe the Respondent's preliminary development concept and financing plan, including proposed building type, type of construction, number of stories, other proposed components of the development, and timeline.
  - Past and Current Portfolio – Successful experience in the design, construction and/or ownership of mixed-income and mixed-use housing development projects.
  - Technical Competence of the Development Team – The degree and nature of the resources that the Respondent can dedicate to the satisfactory development of a mixed finance/income project. Familiarity with requirements applicable to HUD financing/mixed-finance development and operation. Expertise in construction management to provide high quality, on budget, on time delivery for energy efficient housing.
  - Property Management Plan – The Respondent shall state its ability to provide property management services.
  - Co-Developer/Future Ownership – The Respondent shall indicate their proposed developer fee and management fee and describe how NCHA will participate in the fee structure and gain experience and capacity to develop their own entrepreneurial activities and asset-based property management activity. The Respondent will describe how the ownership entity may convey ownership of the

property back to the housing authority over time, including development fee structure or other method as may be proposed.

- Small, Minority, WBE, Business Certification, if applicable
- Resume of key staff members and those to be assigned to this project.
- Include in the proposal five (5) references of previous work similar to this service which shows company name, contact person, address, phone number, and email address, type of work performed, and dates of service.

Additional submission requirements below:

- Each item listed above must be completed and submitted with the proposal. This list does not include other submittals that may be required.
- Proposals must include a full description of all proposed services. If the offeror is not proposing complete services as requested in the RFP, be very specific as to what is and is not included. All assumptions concerning NCHA involvement should be stated.
- All exceptions to the RFP should be noted in the proposal. Unique services should be clearly defined. The assumptions should be made by all offerors that their original proposal may be their only opportunity to present their services and qualifications, and therefore proposals should be as comprehensive as possible.
- It is the NCHA's intent to make this RFP a part of the contract.
- Proposals received after the deadline date and time will remain unopened. Proposals will not be publicly opened.
- A proposal may be withdrawn upon a written request dispatched by the respondent in time for delivery in the normal course of business prior to the award. Refer to HUD 5369-B, Section 6, regarding late submissions and withdrawals of proposals.
- The Developer Partner shall be responsible for all costs incurred in preparing a response to this Request for Proposal prior to issuance of a contract. In general, no monies will be paid to the successful Developer Partner outside the proposal cost unless those expenses are agreed to in writing by all parties. The respondent shall wholly absorb all costs incurred in the preparation and presentation of the proposal.
- By submission of a proposal the offeror agrees, if its proposal is accepted, it will negotiate in good faith to enter into a contract with NCHA. The offeror further agrees to complete all work as specified or indicated in the contract documents and within the contract time as indicated in the RFP.
- The proposals will be held in confidence and not released in any manner until after the contract has been awarded.
- Proposals must independently arrive at NCHA and be prepared in accordance with the instructions to offerors (form HUD-5369-B). In addition, the HUD required certifications must be completed and submitted as part of the (form HUD-5369-C).
- NCHA encourages participation by business owned and operated by residents, minorities, and woman.
- Proposals should be prepared in accordance with the instructions detailed below.

- Questions regarding the RFP should be directed to Quiana Abney at [gabney@nchashousingauthority.com](mailto:gabney@nchashousingauthority.com).
- The deadline for receipt of questions is 5PM, January 4, 2024. Response to questions by 5PM January 5, 2024.

## VII. SUBMISSION FORMAT

Each proposal shall conform to the following order and format:

- Profile of Firm Ownership
- Professional Qualifications and Experience of Firm
- Financial Capacity
- Development Approach, Concept, and Financing Plan
- Past and Current Portfolio
- Technical Competence of the Development Team
- Property Management Plan
- Co-Developer/Future Ownership
- S/WBE Efforts
- Resumes
- References
- HUD Form-5369-B – Instructions to Offerors Non-Construction
- HUD Form-5369-C – Certifications and Representations of Offerors – Non-Construction
- HUD Form-5370-C – General Contract Conditions Non-Construction

## VIII. SELECTION CRITERIA

Only proposals meeting all requirements and including all documentation as described above will be given consideration. NCHA will base contract award upon the following selection criteria:

- Qualifications and Experience of the Firm – 20
- Financial Capacity – 10
- Development Approach, Concept and Financing Plan – 20
- Past and Current Portfolio – 10
- Technical Competence of Development Team – 10
- Property Management Plan – 10
- Co-Developer/Future Ownership Plan – 20
- S/WBE Efforts – 5

There may be subsequent instructions, if any, issued to the selected proposer(s) in connection with the final process.

# IX. SUBMISSION INSTRUCTIONS

## A. PROPOSAL SUBMISSION

A hard copy of the Proposal identified by “Development Partner RFP” must be received by NCHA by January 11, 2024, at 5PM EST at the following address:

North Charleston Housing Authority

6327 Rivers Ave

North Charleston, SC 29406

**OR**

Email the Proposal by January 11, 2024, at 5PM EST to the following email address:

[gabney@nchashousingauthority.com](mailto:gabney@nchashousingauthority.com)

It is the responsibility of each Respondent to ensure timely submission of their Proposal. Proposals received after the scheduled date and time cannot be accepted.

Respondents accept all provisions of this RFP by submitting a Proposal and are responsible for the accuracy of their submissions.

## B. RFP INQUIRIES

NCHA will accept written questions via email from prospective Respondents regarding the RFQ. Please submit questions to: [gabney@nchashousingauthority.com](mailto:gabney@nchashousingauthority.com)

Written questions must include the requestor’s name, email address, and the prospective Respondent agent represented, and must be received by January 4, 2024, by 5PM EST.

If a Respondent discovers any ambiguity, conflict, discrepancy, omission or other error in this RFQ, notification should be sent immediately via email requesting written clarification or modification to this RFP.

NCHA reserves the right, in its sole discretion, to reject any Proposal that is deemed incomplete or nonresponsive to the RFP requirements. NCHA also reserves the right, in its sole discretion, to reject any and all Proposals. NCHA reserves the right to waive any informalities or irregularities in procedure or Proposals submitted.

In evaluating the capabilities of the Respondents, NCHA may utilize any and all information available (including information not provided by the Respondent). Proposals should clearly and concisely state the unique capabilities, experience, and advantages of the Respondent and demonstrate the Respondent’s capability to satisfy the requirements and objectives set forth in

this RFP. NCHA reserves the right to ask additional written or oral clarifying questions to all Respondents or to a subset of Respondents.

NCHA reserves the right to reject any and all proposals. Proposals and material contained therein shall become the property of NCHA upon submittal.

Regardless of outcome, firms shall not hold NCHA responsible for any expense in the preparation of their RFP or in negotiating towards a contract.

NCHA will reject the proposal of any firm who is debarred by the U.S. Department of Housing and Urban Development (HUD) from providing services to PHAs and reserves the right to reject the proposal of any offeror who has previously failed to perform any contract properly.

## X. SECTION 3

The work to be performed under this contract is on a project-assisted program, providing direct financial assistance from the U.S. Department of Housing and Urban Development subject to Section 3 requirements of the Housing and Community Development Act of 1968, as amended. Section 3 requires that to the greatest extent feasible, opportunities for training and employment be given to lower income residents of the Section 3 covered project. Contracts for work in connection with the project be awarded to business concerns which are in or owned in substantial part by persons residing in the area of the Section 3 covered project. The Section 3 covered area is North Charleston, SC

## XI. STATEMENT OF LIMITATIONS

NCHA reserve the right to: (i) amend, modify, or withdraw this RFP; (ii) revise any requirements of this RFP; (iii) require supplemental statements or information from any Respondent; (iv) negotiate or hold discussions with any Respondent and correct deficient Proposals that do not completely conform to the instructions contained herein; and (vii) cancel, in whole or part, this RFP, for any reason or for no reason. NCHA may exercise the foregoing rights at any time without notice and without liability to any Respondent or any other party for its expenses incurred in the preparation of responses hereto or otherwise. Responses hereto will be prepared at the sole cost and expense of each Respondent.

## XII. INSURANCE

Before work begins, the selected respondent must have procured from a reputable insurance company authorized to do business in the State of South Carolina the following insurance policies which provide, at a minimum, the following coverage:

- Comprehensive General Liability which shall have minimum limits of \$1,000,000 per occurrence combined single limit for bodily injury liability and property damage liability. This shall include premises, and/or operations, independent contractors, products and/or completed operations, broad form property damage and a contractual liability endorsement.
- Workers' Compensation which provide coverage to apply to all employees for statutory limits in compliance with applicable State and Federal laws.
- Professional Errors and Omissions Liability which shall have minimum limits of \$1,000,000 per claim and \$3,000,000 aggregate.

NCHA is to be included as an additional insured on the Comprehensive General Liability Policy. Current, valid insurance policies meeting the requirements herein identified shall be maintained during the entire term of any contract resulting from this solicitation. Renewal certificates shall be sent to the NCHA thirty (30) days prior to any expiration date and the selected respondent's insurer shall give NCHA thirty (30) days prior written notification in the event of cancellation or modification by either selected respondent or its insurer or upon renewal of any coverage required. The selected respondent shall furnish NCHA with Certificate(s) of Insurance evidencing the coverage required herein before work begins.

## XIII. PROCUREMENT FORMS

### A. SPECIAL MBE/WBE PARTICIPATION SUMMARY FORM

**SPECIAL MBE/WBE PARTICIPATION SUMMARY FORM**

Instructions: This form is to be completed by the Bidder as statement of self-certification of MBE/WBE Participation under this Contract.

**1. SMALL BUSINESS PARTICIPATION**

Is the Vendor a Small Business as defined by the size standards in 13 CFR 121?  Yes  No  N/A

**2. MINORITY BUSINESS PARTICIPATION**

Is the Vendor classified as a Minority Business Enterprise as defined in Art.2, Part C, of HUD-5369-C?  Yes  No  N/A

**MINORITY TYPE:**

- |   |  |
|---|--|
| <input type="checkbox"/> African American | <input type="checkbox"/> Female African American |
| <input type="checkbox"/> Native American  | <input type="checkbox"/> Female Native American  |
| <input type="checkbox"/> Hispanic         | <input type="checkbox"/> Female Hispanic         |
| <input type="checkbox"/> Asian            | <input type="checkbox"/> Female Asian            |
| <input type="checkbox"/> Other: _____     | <input type="checkbox"/> Female White American   |

If "No", are any Subcontractors classified as Minority Business Enterprises?  Yes  No  N/A

If "Yes", please fill in the following information:

| (MBE) SUBCONTRACTOR'S FIRM | CONTRACT \$ VALUE | % OF FEE       |
|----------------------------|-------------------|----------------|
| _____                      | \$ _____          | _____ %        |
| _____                      | \$ _____          | _____ %        |
| _____                      | \$ _____          | _____ %        |
| <b>TOTAL</b>               | <b>\$ _____</b>   | <b>_____ %</b> |

**3. WOMEN-OWNED BUSINESS PARTICIPATION**

Is the Vendor classified as a Woman-Owned Business Enterprise as defined in Art.2, Part C, of HUD-5369-C?  Yes  No  N/A

If "No", are any Subcontractors classified as Women-Owned Enterprises?  Yes  No  N/A

If "Yes", please fill in the following information:

| (MBE) SUBCONTRACTOR'S FIRM | CONTRACT \$ VALUE | % OF FEE       |
|----------------------------|-------------------|----------------|
| _____                      | \$ _____          | _____ %        |
| _____                      | \$ _____          | _____ %        |
| _____                      | \$ _____          | _____ %        |
| <b>TOTAL</b>               | <b>\$ _____</b>   | <b>_____ %</b> |

---

(Signature of Accountant of MBE/WBE

Date

# Appendix B:

**HUD FORM -5369-B**

**Instructions to Offerors**

**Non-Construction**

# Instructions to Offerors Non-Construction

U.S. Department of Housing  
and Urban Development  
Office of Public and Indian Housing

- 03291 -

## 1. Preparation of Offers

(a) Offerors are expected to examine the statement of work, the proposed contract terms and conditions, and all instructions. Failure to do so will be at the offeror's risk.

(b) Each offeror shall furnish the information required by the solicitation. The offeror shall sign the offer and print or type its name on the cover sheet and each continuation sheet on which it makes an entry. Erasures or other changes must be initialed by the person signing the offer. Offers signed by an agent shall be accompanied by evidence of that agent's authority, unless that evidence has been previously furnished to the HA.

(c) Offers for services other than those specified will not be considered.

## 2. Submission of Offers

(a) Offers and modifications thereof shall be submitted in sealed envelopes or packages (1) addressed to the office specified in the solicitation, and (2) showing the time specified for receipt, the solicitation number, and the name and address of the offeror.

(b) Telegraphic offers will not be considered unless authorized by the solicitation; however, offers may be modified by written or telegraphic notice.

(c) Facsimile offers, modifications or withdrawals will not be considered unless authorized by the solicitation.

## 3. Amendments to Solicitations

(a) If this solicitation is amended, then all terms and conditions which are not modified remain unchanged.

(b) Offerors shall acknowledge receipt of any amendments to this solicitation by

- (1) signing and returning the amendment;
- (2) identifying the amendment number and date in the space provided for this purpose on the form for submitting an offer,
- (3) letter or telegram, or
- (4) facsimile, if facsimile offers are authorized in the solicitation. The HA/HUD must receive the acknowledgment by the time specified for receipt of offers.

## 4. Explanation to Prospective Offerors

Any prospective offeror desiring an explanation or interpretation of the solicitation, statement of work, etc., must request it in writing soon enough to allow a reply to reach all prospective offerors before the submission of their offers. Oral explanations or instructions given before the award of the contract will not be binding. Any information given to a prospective offeror concerning a solicitation will be furnished promptly to all other prospective offerors as an amendment of the solicitation, if that information is necessary in submitting offers or if the lack of it would be prejudicial to any other prospective offerors.

## 5. Responsibility of Prospective Contractor

(a) The HA shall award a contract only to a responsible prospective contractor who is able to perform successfully under the terms and conditions of the proposed contract. To be determined responsible, a prospective contractor must -

- (1) Have adequate financial resources to perform the contract, or the ability to obtain them;

- (2) Have a satisfactory performance record;
- (3) Have a satisfactory record of integrity and business ethics;
- (4) Have a satisfactory record of compliance with public policy (e.g., Equal Employment Opportunity); and
- (5) Not have been suspended, debarred, or otherwise determined to be ineligible for award of contracts by the Department of Housing and Urban Development or any other agency of the U.S. Government. Current lists of ineligible contractors are available for inspection at the HA/HUD.

(b) Before an offer is considered for award, the offeror may be requested by the HA to submit a statement or other documentation regarding any of the foregoing requirements. Failure by the offeror to provide such additional information may render the offeror ineligible for award.

## 6. Late Submissions, Modifications, and Withdrawal of Offers

(a) Any offer received at the place designated in the solicitation after the exact time specified for receipt will not be considered unless it is received before award is made and it -

- (1) Was sent by registered or certified mail not later than the fifth calendar day before the date specified for receipt of offers (e.g., an offer submitted in response to a solicitation requiring receipt of offers by the 20th of the month must have been mailed by the 15th);
- (2) Was sent by mail, or if authorized by the solicitation, was sent by telegram or via facsimile, and it is determined by the HA/HUD that the late receipt was due solely to mishandling by the HA/HUD after receipt at the HA;
- (3) Was sent by U.S. Postal Service Express Mail Next Day Service - Post Office to Addressee, not later than 5:00 p.m. at the place of mailing two working days prior to the date specified for receipt of proposals. The term "working days" excludes weekends and U.S. Federal holidays; or
- (4) Is the only offer received.

(b) Any modification of an offer, except a modification resulting from the HA's request for "best and final" offer (if this solicitation is a request for proposals), is subject to the same conditions as in subparagraphs (a)(1), (2), and (3) of this provision.

(c) A modification resulting from the HA's request for "best and final" offer received after the time and date specified in the request will not be considered unless received before award and the late receipt is due solely to mishandling by the HA after receipt at the HA.

(d) The only acceptable evidence to establish the date of mailing of a late offer, modification, or withdrawal sent either by registered or certified mail is the U.S. or Canadian Postal Service postmark both on the envelope or wrapper and on the original receipt from the U.S. or Canadian Postal Service. Both postmarks must show a legible date or the offer, modification, or withdrawal shall be processed as if mailed late. "Postmark" means a printed, stamped, or otherwise placed impression (exclusive of a postage meter machine impression) that is readily identifiable without further action as having been supplied and affixed by employees of the U.S. or Canadian Postal Service on the date of mailing. Therefore, offerors should request the postal clerk to place a hand cancellation bull's-eye postmark on both the receipt and the envelope or wrapper.

(e) The only acceptable evidence to establish the time of receipt at the HA is the time/date stamp of HA on the offer wrapper or other documentary evidence of receipt maintained by the HA.

(f) The only acceptable evidence to establish the date of mailing of a late offer, modification, or withdrawal sent by Express Mail Next Day Service-Post Office to Addressee is the date entered by the post office receiving clerk on the "Express Mail Next Day Service-Post Office to Addressee" label and the postmark on both the envelope or wrapper and on the original receipt from the U.S. Postal Service. "Postmark" has the same meaning as defined in paragraph (c) of this provision, excluding postmarks of the Canadian Postal Service. Therefore, offerors should request the postal clerk to place a legible hand cancellation bull's eye postmark on both the receipt and the envelope or wrapper.

(g) Notwithstanding paragraph (a) of this provision, a late modification of an otherwise successful offer that makes its terms more favorable to the HA will be considered at any time it is received and may be accepted.

(h) If this solicitation is a request for proposals, proposals may be withdrawn by written notice, or if authorized by this solicitation, by telegram (including mailgram) or facsimile machine transmission received at any time before award. Proposals may be withdrawn in person by a offeror or its authorized representative if the identity of the person requesting withdrawal is established and the person signs a receipt for the offer before award. If this solicitation is an invitation for bids, bids may be withdrawn at any time prior to bid opening.

## 7. Contract Award

(a) The HA will award a contract resulting from this solicitation to the responsible offeror whose offer conforming to the solicitation will be most advantageous to the HA, cost or price and other factors, specified elsewhere in this solicitation, considered.

(b) The HA may

- (1) reject any or all offers if such action is in the HA's interest,
- (2) accept other than the lowest offer,
- (3) waive informalities and minor irregularities in offers received, and
- (4) award more than one contract for all or part of the requirements stated.

(c) If this solicitation is a request for proposals, the HA may award a contract on the basis of initial offers received, without discussions. Therefore, each initial offer should contain the offeror's best terms from a cost or price and technical standpoint.

(d) A written award or acceptance of offer mailed or otherwise furnished to the successful offeror within the time for acceptance specified in the offer shall result in a binding contract without further action by either party. If this solicitation is a request for proposals, before the offer's specified expiration time, the HA may accept an offer, whether or not there are negotiations after its receipt, unless a written notice of withdrawal is received before award. Negotiations conducted after receipt of an offer do not constitute a rejection or counteroffer by the HA.

(e) Neither financial data submitted with an offer, nor representations concerning facilities or financing, will form a part of the resulting contract.

## 8. Service of Protest

Any protest against the award of a contract pursuant to this solicitation shall be served on the HA by obtaining written and dated acknowledgement of receipt from the HA at the address shown on the cover of this solicitation. The determination of the HA with regard to such protest or to proceed to award notwithstanding such protest shall be final unless appealed by the protestor.

## 9. Offer Submission

Offers shall be submitted as follows and shall be enclosed in a sealed envelope and addressed to the office specified in the solicitation. The proposal shall show the hour and date specified in the solicitation for receipt, the solicitation number, and the name and address of the offeror, on the face of the envelope.

It is very important that the offer be properly identified on the face of the envelope as set forth above in order to insure that the date and time of receipt is stamped on the face of the offer envelope. Receiving procedures are: date and time stamp those envelopes identified as proposals and deliver them immediately to the appropriate contracting official, and only date stamp those envelopes which do not contain identification of the contents and deliver them to the appropriate procuring activity only through the routine mail delivery procedure.

[Describe bid or proposal preparation instructions here:]

# Appendix C:

**HUD FORM- 5369-C**

**Certifications and Representations of  
Offerors - Non-Construction Contracts**

# Certifications and Representations of Offerors

## Non-Construction Contract

U.S. Department of Housing  
and Urban Development  
Office of Public and Indian Housing

Public reporting burden for this collection of information is estimated to average 5 minutes per response, including the time for reviewing instructions, searching existing data sources, gathering and maintaining the data needed, and completing and reviewing the collection of information.

This form includes clauses required by OMB's common rule on bidding/offering procedures, implemented by HUD in 24 CFR 85.36, and those requirements set forth in Executive Order 11625 for small, minority, women-owned businesses, and certifications for independent price determination, and conflict of interest. The form is required for nonconstruction contracts awarded by Housing Agencies (HAs). The form is used by bidders/offerors to certify to the HA's Contracting Officer for contract compliance. If the form were not used, HAs would be unable to enforce their contracts. Responses to the collection of information are required to obtain a benefit or to retain a benefit. The information requested does not lend itself to confidentiality.

### 1. Contingent Fee Representation and Agreement

(a) The bidder/offeror represents and certifies as part of its bid/offer that, except for full-time bona fide employees working solely for the bidder/offeror, the bidder/offeror:

- (1) [ ] has, [ ] has not employed or retained any person or company to solicit or obtain this contract; and
- (2) [ ] has, [ ] has not paid or agreed to pay to any person or company employed or retained to solicit or obtain this contract any commission, percentage, brokerage, or other fee contingent upon or resulting from the award of this contract.

(b) If the answer to either (a)(1) or (a) (2) above is affirmative, the bidder/offeror shall make an immediate and full written disclosure to the PHA Contracting Officer.

(c) Any misrepresentation by the bidder/offeror shall give the PHA the right to (1) terminate the resultant contract; (2) at its discretion, to deduct from contract payments the amount of any commission, percentage, brokerage, or other contingent fee; or (3) take other remedy pursuant to the contract.

### 2. Small, Minority, Women-Owned Business Concern Representation

The bidder/offeror represents and certifies as part of its bid/offer that it:

(a) [ ] is, [ ] is not a small business concern. "Small business concern," as used in this provision, means a concern, including its affiliates, that is independently owned and operated, not dominant in the field of operation in which it is bidding, and qualified as a small business under the criteria and size standards in 13 CFR 121.

(b) [ ] is, [ ] is not a women-owned small business concern. "Women-owned," as used in this provision, means a small business that is at least 51 percent owned by a woman or women who are U.S. citizens and who also control and operate the business.

(c) [ ] is, [ ] is not a minority enterprise which, pursuant to Executive Order 11625, is defined as a business which is at least 51 percent owned by one or more minority group members or, in the case of a publicly owned business, at least 51 percent of its voting stock is owned by one or more minority group members, and whose management and daily operations are controlled by one or more such individuals.

For the purpose of this definition, minority group members are:

(Check the block applicable to you)

- |                        |                              |
|------------------------|------------------------------|
| [ ] Black Americans    | [ ] Asian Pacific Americans  |
| [ ] Hispanic Americans | [ ] Asian Indian Americans   |
| [ ] Native Americans   | [ ] Hasidic Jewish Americans |

### 3. Certificate of Independent Price Determination

(a) The bidder/offeror certifies that—

- (1) The prices in this bid/offer have been arrived at independently, without, for the purpose of restricting competition, any consultation, communication, or agreement with any other bidder/offeror or competitor relating to (i) those prices, (ii) the intention to submit a bid/offer, or (iii) the methods or factors used to calculate the prices offered;
  - (2) The prices in this bid/offer have not been and will not be knowingly disclosed by the bidder/offeror, directly or indirectly, to any other bidder/offeror or competitor before bid opening (in the case of a sealed bid solicitation) or contract award (in the case of a negotiated solicitation) unless otherwise required by law; and
  - (3) No attempt has been made or will be made by the bidder/offeror to induce any other concern to submit or not to submit a bid/offer for the purpose of restricting competition.
- (b) Each signature on the bid/offer is considered to be a certification by the signatory that the signatory:
- (1) Is the person in the bidder/offeror's organization responsible for determining the prices being offered in this bid or proposal, and that the signatory has not participated and will not participate in any action contrary to subparagraphs (a)(1) through (a)(3) above; or
  - (2) (i) Has been authorized, in writing, to act as agent for the following principals in certifying that those principals have not participated, and will not participate in any action contrary to subparagraphs (a)(1) through (a)(3) above (insert full name of person(s) in the bidder/offeror's organization responsible for determining the prices offered in this bid or proposal, and the title of his or her position in the bidder/offeror's organization);  
(ii) As an authorized agent, does certify that the principals named in subdivision (b)(2)(i) above have not participated, and will not participate, in any action contrary to subparagraphs (a)(1) through (a)(3) above; and

- (iii) As an agent, has not personally participated, and will not participate in any action contrary to subparagraphs (a)(1) through (a)(3) above.
- (c) If the bidder/officer deletes or modifies subparagraph (a)2 above, the bidder/officer must furnish with its bid/offer a signed statement setting forth in detail the circumstances of the disclosure.

#### **4. Organizational Conflicts of Interest Certification**

- (a) The Contractor warrants that to the best of its knowledge and belief and except as otherwise disclosed, it does not have any organizational conflict of interest which is defined as a situation in which the nature of work under a proposed contract and a prospective contractor's organizational, financial, contractual or other interest are such that:
- (i) Award of the contract may result in an unfair competitive advantage;
  - (ii) The Contractor's objectivity in performing the contract work may be impaired; or
  - (iii) That the Contractor has disclosed all relevant information and requested the HA to make a determination with respect to this Contract.
- (b) The Contractor agrees that if after award he or she discovers an organizational conflict of interest with respect to this contract, he or she shall make an immediate and full disclosure in writing to the HA which shall include a description of the action which the Contractor has taken or intends to eliminate or neutralize the conflict. The HA may, however, terminate the Contract for the convenience of HA if it would be in the best interest of HA.
- (c) In the event the Contractor was aware of an organizational conflict of interest before the award of this Contract and intentionally did not disclose the conflict to the HA, the HA may terminate the Contract for default.
- (d) The Contractor shall require a disclosure or representation from subcontractors and consultants who may be in a position to influence the advice or assistance rendered to the HA and shall include any necessary provisions to eliminate or neutralize conflicts of interest in consultant agreements or subcontracts involving performance or work under this Contract.

#### **5. Authorized Negotiators (RFPs only)**

The offeror represents that the following persons are authorized to negotiate on its behalf with the PHA in connection with this request for proposals: (list names, titles, and telephone numbers of the authorized negotiators):

#### **6. Conflict of Interest**

In the absence of any actual or apparent conflict, the offeror, by submission of a proposal, hereby warrants that to the best of its knowledge and belief, no actual or apparent conflict of interest exists with regard to my possible performance of this procurement, as described in the clause in this solicitation titled "Organizational Conflict of Interest."

#### **7. Offeror's Signature**

The offeror hereby certifies that the information contained in these certifications and representations is accurate, complete, and current.

---

Signature & Date:

---

Typed or Printed Name:

---

Title:

# Appendix D:

**HUD FORM- 5370-C**

**General Conditions for  
Non-Construction Contract**

# General Conditions for Non-Construction Contracts

## Section I — (With or without Maintenance Work)

U.S. Department of Housing and Urban Development

Office of Public and Indian Housing

Office of Labor Relations

OMB Approval No. 2577-0157 (excl. 11/30/2023)

Public Reporting Burden for this collection of information is estimated to average one hour per response, including the time for reviewing instructions, searching existing data sources, gathering and maintaining the data needed, and completing and reviewing the collection of information. HUD may not conduct or sponsor, and an applicant is not required to respond to a collection of information unless it displays a currently valid OMB control number.

**Applicability.** This form HUD-5370-C has 2 Sections. These Sections must be inserted into non-construction contracts as described below:

- 1) **Non-construction contracts** (*without* maintenance greater than \$250,000 - use **Section I**);
- 2) **Maintenance contracts** (including nonroutine maintenance as defined at 24 CFR 905.100) **greater than \$2,000 but not more than \$250,000 - use **Section II****; and
- 3) **Maintenance contracts** (including nonroutine maintenance), **greater than \$250,000 — use **Sections I and II****.

### Section I - Clauses for All Non-Construction Contracts greater than \$250,000

#### 1. Definitions

The following definitions are applicable to this contract:

- (a) "Authority or Housing Authority (HA)" means the Housing Authority.
- (b) "Contract" means the contract entered into between the Authority and the Contractor. It includes the contract form, the Certifications and Representations, these contract clauses, and the scope of work. It includes all formal changes to any of those documents by addendum, Change Order, or other modification.
- (c) "Contractor" means the person or other entity entering into the contract with the Authority to perform all of the work required under the contract.
- (d) "Day" means calendar days, unless otherwise stated.
- (e) "HUD" means the Secretary of Housing and Urban development, his delegates, successors, and assigns, and the officers and employees of the United States Department of Housing and Urban Development acting for and on behalf of the Secretary.

#### 2. Changes

- (a) The HA may at any time, by written order, and without notice to the sureties, if any, make changes within the general scope of this contract in the services to be performed or supplies to be delivered.
- (b) If any such change causes an increase or decrease in the hourly rate, the not-to-exceed amount of the contract, or the time required for performance of any part of the work under this contract, whether or not changed by the order, or otherwise affects the conditions of this contract, the HA shall make an equitable adjustment in the not-to-exceed amount, the hourly rate, the delivery schedule, or other affected terms, and shall modify the contract accordingly.
- (c) The Contractor must assert its right to an equitable adjustment under this clause within 30 days from the date of receipt of the written order. However, if the HA decides that the facts justify it, the HA may receive and act upon a

proposal submitted before final payment of the contract.

- (d) Failure to agree to any adjustment shall be a dispute under clause Disputes, herein. However, nothing in this clause shall excuse the Contractor from proceeding with the contract as changed.
- (e) No services for which an additional cost or fee will be charged by the Contractor shall be furnished without the prior written consent of the HA.

#### 3. Termination for Convenience and Default

- (a) The HA may terminate this contract in whole, or from time to time in part, for the HA's convenience or the failure of the Contractor to fulfill the contract obligations (default). The HA shall terminate by delivering to the Contractor a written Notice of Termination specifying the nature, extent, and effective date of the termination. Upon receipt of the notice, the Contractor shall: (i) immediately discontinue all services affected (unless the notice directs otherwise); and (ii) deliver to the HA all information, reports, papers, and other materials accumulated or generated in performing this contract, whether completed or in process.
- (b) If the termination is for the convenience of the HA, the HA shall be liable only for payment for services rendered before the effective date of the termination.
- (c) If the termination is due to the failure of the Contractor to fulfill its obligations under the contract (default), the HA may (i) require the Contractor to deliver to it, in the manner and to the extent directed by the HA, any work as described in subparagraph (a)(ii) above, and compensation be determined in accordance with the Changes clause, paragraph 2, above; (ii) take over the work and prosecute the same to completion by contract or otherwise, and the Contractor shall be liable for any additional cost incurred by the HA; (iii) withhold any payments to the Contractor, for the purpose of off-set or partial payment, as the case may be, of amounts owed to the HA by the Contractor.
- (d) If, after termination for failure to fulfill contract obligations (default), it is determined that the Contractor had not failed, the termination shall be deemed to have been effected for the convenience of the HA, and the Contractor shall be entitled to payment as described in paragraph (b) above.
- (e) Any disputes with regard to this clause are expressly made subject to the terms of clause titled Disputes herein.

#### 4. Examination and Retention of Contractor's Records

- (a) The HA, HUD, or Comptroller General of the United States, or any of their duly authorized representatives shall, until 3 years after final payment under this contract, have access to and the right to examine any of the Contractor's directly pertinent books, documents, papers, or other records involving transactions related to this contract for the purpose of making audit, examination, excerpts, and transcriptions.

- (b) The Contractor agrees to include in first-tier subcontracts under this contract a clause substantially the same as paragraph (a) above. "Subcontract," as used in this clause, excludes purchase orders not exceeding \$10,000.
- (c) The periods of access and examination in paragraphs (a) and (b) above for records relating to:
- (i) appeals under the clause titled Disputes;
  - (ii) litigation or settlement of claims arising from the performance of this contract; or,
  - (iii) costs and expenses of this contract to which the HA, HUD, or Comptroller General or any of their duly authorized representatives has taken exception shall continue until disposition of such appeals, litigation, claims, or exceptions.

## 5. Rights in Data (Ownership and Proprietary Interest)

The HA shall have exclusive ownership of, all proprietary interest in, and the right to full and exclusive possession of all information, materials and documents discovered or produced by Contractor pursuant to the terms of this Contract, including but not limited to reports, memoranda or letters concerning the research and reporting tasks of this Contract.

## 6. Energy Efficiency

The contractor shall comply with all mandatory standards and policies relating to energy efficiency which are contained in the energy conservation plan issued in compliance with the Energy Policy and Conservation Act (Pub.L. 94-163) for the State in which the work under this contract is performed.

## 7. Disputes

- (a) All disputes arising under or relating to this contract, *except for disputes arising under clauses contained in Section 111, Labor Standards Provisions*, including any claims for damages for the alleged breach thereof which are not disposed of by agreement, shall be resolved under this clause.
- (b) All claims by the Contractor shall be made in writing and submitted to the HA. A claim by the HA against the Contractor shall be subject to a written decision by the HA.
- (c) The HA shall, with reasonable promptness, but in no event in no more than 60 days, render a decision concerning any claim hereunder. Unless the Contractor, within 30 days after receipt of the HA's decision, shall notify the HA in writing that it takes exception to such decision, the decision shall be final and conclusive.
- (d) Provided the Contractor has (i) given the notice within the time stated in paragraph (c) above, and (ii) excepted its claim relating to such decision from the final release, and (iii) brought suit against the HA not later than one year after receipt of final payment, or if final payment has not been made, not later than one year after the Contractor has had a reasonable time to respond to a written request by the HA that it submit a final voucher and release, whichever is earlier, then the HA's decision shall not be final or conclusive, but the dispute shall be determined on the merits by a court of competent jurisdiction.
- (e) The Contractor shall proceed diligently with performance of this contract, pending final resolution of any request for relief, claim, appeal, or action arising under the contract, and comply with any decision of the HA.

## 8. Contract Termination; Debarment

A breach of these Contract clauses may be grounds for termination of the Contract and for debarment or denial of participation in HUD programs as a Contractor and a subcontractor as provided in 24 CFR Part 24.

## 9. Assignment of Contract

The Contractor shall not assign or transfer any interest in this contract; except that claims for monies due or to become due from the HA under the contract may be assigned to a bank, trust company, or other financial institution. If the Contractor is a partnership, this contract shall inure to the benefit of the surviving or remaining member(s) of such partnership approved by the HA.

## 10. Certificate and Release

Prior to final payment under this contract, or prior to settlement upon termination of this contract, and as a condition precedent thereto, the Contractor shall execute and deliver to the HA a certificate and release, in a form acceptable to the HA, of all claims against the HA by the Contractor under and by virtue of this contract, other than such claims, if any, as may be specifically excepted by the Contractor in stated amounts set forth therein.

## 11. Organizational Conflicts of Interest

- (a) The Contractor warrants that to the best of its knowledge and belief and except as otherwise disclosed, it does not have any organizational conflict of interest which is defined as a situation in which the nature of work under this contract and a contractor's organizational, financial, contractual or other interests are such that:
  - (i) Award of the contract may result in an unfair competitive advantage; or
  - ( ) The Contractor's objectivity in performing the contract work may be impaired.
- (b) The Contractor agrees that if after award it discovers an organizational conflict of interest with respect to this contract or any task/delivery order under the contract, he or she shall make an immediate and full disclosure in writing to the Contracting Officer which shall include a description of the action which the Contractor has taken or intends to take to eliminate or neutralize the conflict. The HA may, however, terminate the contract or task/delivery order for the convenience of the HA if it would be in the best interest of the HA.
- (c) In the event the Contractor was aware of an organizational conflict of interest before the award of this contract and intentionally did not disclose the conflict to the Contracting Officer, the HA may terminate the contract for default.
- (d) The terms of this clause shall be included in all subcontracts and consulting agreements wherein the work to be performed is similar to the service provided by the prime Contractor. The Contractor shall include in such subcontracts and consulting agreements any necessary provisions to eliminate or neutralize conflicts of interest.

## 12. Inspection and Acceptance

- (a) The HA has the right to review, require correction, if necessary, and accept the work products produced by the Contractor. Such review(s) shall be carried out within 30 days so as to not impede the work of the Contractor. Any

- product of work shall be deemed accepted as submitted if the HA does not issue written comments and/or required corrections within 30 days from the date of receipt of such product from the Contractor.
- (b) The Contractor shall make any required corrections promptly at no additional charge and return a revised copy of the product to the HA within 7 days of notification or a later date if extended by the HA.
- (c) Failure by the Contractor to proceed with reasonable promptness to make necessary corrections shall be a default. If the Contractor's submission of corrected work remains unacceptable, the HA may terminate this contract (or the task order involved) or reduce the contract price or cost to reflect the reduced value of services received.

### 13. Interest of Members of Congress

No member of or delegate to the Congress of the United States of America or Resident Commissioner shall be admitted to any share or part of this contract or to any benefit to arise there from, but this provision shall not be construed to extend to this contract if made with a corporation for its general benefit.

### 14. Interest of Members, Officers, or Employees and Former Members, Officers, or Employees

No member, officer, or employee of the HA, no member of the governing body of the locality in which the project is situated, no member of the governing body in which the HA was activated, and no other public official of such locality or localities who exercises any functions or responsibilities with respect to the project, shall, during his or her tenure, or for one year thereafter, have any interest, direct or indirect, in this contract or the proceeds thereof.

### 15. Limitation on Payments to Influence Certain Federal Transactions

#### (a) Definitions. As used in this clause:

"Agency", as defined in 5 U.S.C. 552(f), includes Federal executive departments and agencies as well as independent regulatory commissions and Government corporations, as defined in 31 U.S.C. 9101(1).

"Covered Federal Action" means any of the following Federal actions:

- (i) The awarding of any Federal contract;
- (ii) The making of any Federal grant;
- (iii) The making of any Federal loan;
- (iv) The entering into of any cooperative agreement; and,
- (v) The extension, continuation, renewal, amendment, or modification of any Federal contract, grant, loan, or cooperative agreement.

Covered Federal action does not include receiving from an agency a commitment providing for the United States to insure or guarantee a loan.

"Indian tribe" and "tribal organization" have the meaning provided in section 4 of the Indian Self-Determination and Education Assistance Act (25 U.S.C. 450B). Alaskan Natives are included under the definitions of Indian tribes in that Act.

"Influencing or attempting to influence" means making, with the intent to influence, any communication to or appearance before an officer or employee of any agency, a Member of Congress, an officer or employee of Congress, or an employee of a Member of Congress in connection with any covered Federal action.

"Local government" means a unit of government in a State and, if chartered, established, or otherwise recognized by a State for the performance of a governmental duty, including a local public authority, a special district, an intrastate district, a council of governments, a sponsor group representative organization, and any other instrumentality of a local government

"Officer or employee of an agency" includes the following individuals who are employed by an agency:

- (i) An individual who is appointed to a position in the Government under title 5, U.S.C., including a position under a temporary appointment;
- (ii) A member of the uniformed services as defined in section 202, title 18, U.S.C.;
- (iii) A special Government employee as defined in section 202, title 18, U.S.C.; and,
- (iv) An individual who is a member of a Federal advisory committee, as defined by the Federal Advisory Committee Act, title 5, appendix 2.

"Person" means an individual, corporation, company, association, authority, firm, partnership, society, State, and local government, regardless of whether such entity is operated for profit or not for profit. This term excludes an Indian tribe, tribal organization, or other Indian organization with respect to expenditures specifically permitted by other Federal law.

"Recipient" includes all contractors, subcontractors at any tier, and subgrantees at any tier of the recipient of funds received in connection with a Federal contract, grant, loan, or cooperative agreement. The term excludes an Indian tribe, tribal organization, or any other Indian organization with respect to expenditures specifically permitted by other Federal law.

"Regularly employed" means, with respect to an officer or employee of a person requesting or receiving a Federal contract, grant, loan, or cooperative agreement, an officer or employee who is employed by such person for at least 130 working days within one year immediately preceding the date of the submission that initiates agency consideration of such person for receipt of such contract, grant, loan, or cooperative agreement. An officer or employee who is employed by such person for less than 130 working days within one year immediately preceding the date of submission that initiates agency consideration of such person shall be considered to be regularly employed as soon as he or she is employed by such person for 130 working days.

"State" means a State of the United States, the District of Columbia, the Commonwealth of Puerto Rico, a territory or possession of the United States, an agency or instrumentality of a State, and a multi-State, regional, or interstate entity having governmental duties and powers.

#### (b) Prohibition.

- (i) Section 1352 of title 31, U.S.C. provides in part that no appropriated funds may be expended by the recipient of a Federal contract, grant, loan, or cooperative agreement to pay any person for influencing or attempting to influence an officer or employee of any agency, a Member of Congress, an officer or employee of Congress, or an employee of a Member of Congress in connection with any of the following covered Federal actions: the awarding of any Federal contract, the making of any Federal grant, the making of any Federal loan, the entering into of any cooperative agreement, and the extension, continuation, renewal, amendment, or modification of any Federal contract, grant, loan, or cooperative agreement.
- (v) The prohibition does not apply as follows:

- 
- (1) Agency and legislative liaison by Own Employees.
- (a) The prohibition on the use of appropriated funds, in paragraph (i) of this section, does not apply in the case of a payment of reasonable compensation made to an officer or employee of a person requesting or receiving a Federal contract, grant, loan, or cooperative agreement, if the payment is for agency and legislative activities not directly related to a covered Federal action.
- (b) For purposes of paragraph (b)(i)(1)(a) of this clause, providing any information specifically requested by an agency or Congress is permitted at any time.
- (c) The following agency and legislative liaison activities are permitted at any time only where they are not related to a specific solicitation for any covered Federal action:
- (1) Discussing with an agency (including individual demonstrations) the qualities and characteristics of the person's products or services, conditions or terms of sale, and service capabilities; and,
- (2) Technical discussions and other activities regarding the application or adaptation of the person's products or services for an agency's use.
- (d) The following agency and legislative liaison activities are permitted where they are prior to formal solicitation of any covered Federal action:
- (1) Providing any information not specifically requested but necessary for an agency to make an informed decision about initiation of a covered Federal action;
- (2) Technical discussions regarding the preparation of an unsolicited proposal prior to its official submission; and
- (3) Capability presentations by persons seeking awards from an agency pursuant to the provisions of the Small Business Act, as amended by Public Law 95-507 and other subsequent amendments.
- (e) Only those activities expressly authorized by subdivision (b)(ii)(1)(a) of this clause are permitted under this clause.
- (2) Professional and technical services.
- (a) The prohibition on the use of appropriated funds, in subparagraph (b)(i) of this clause, does not apply in the case of-
- (i) A payment of reasonable compensation made to an officer or employee of a person requesting or receiving a covered Federal action or an extension, continuation, renewal, amendment, or modification of a covered Federal action, if payment is for professional or technical services rendered directly in the preparation, submission, or negotiation of any bid, proposal, or application for that Federal action or for meeting requirements imposed by or pursuant to law as a condition for receiving that Federal action.
- (i) Any reasonable payment to a person, other than an officer or employee of a person requesting or receiving a covered Federal action or an extension, continuation, renewal, amendment, or modification of a covered Federal action if the payment is for professional or technical services rendered directly in the preparation, submission, or negotiation of any bid, proposal, or application for that Federal action or for meeting requirements imposed by or pursuant to law as a condition for receiving that Federal action. Persons other than officers or employees of a person requesting or receiving a covered Federal action include consultants and trade associations.
- (b) For purposes of subdivision (b)(ii)(2)(a) of this clause, "professional and technical services" shall be limited to advice and analysis directly applying any professional or technical discipline.
- (c) Requirements imposed by or pursuant to law as a condition for receiving a covered Federal award include those required by law or regulation, or reasonably expected to be required by law or regulation, and any other requirements in the actual award documents.
- (d) Only those services expressly authorized by subdivisions (b)(ii)(2)(a)(i) and (ii) of this section are permitted under this clause.
- (iii) Selling activities by independent sales representatives.
- (c) The prohibition on the use of appropriated funds, in subparagraph (b)(i) of this clause, does not apply to the following selling activities before an agency by independent sales representatives, provided such activities are prior to formal solicitation by an agency and are specifically limited to the merits of the matter:
- (i) Discussing with an agency (including individual demonstration) the qualities and characteristics of the person's products or services, conditions or terms of sale, and service capabilities; and
- (ii) Technical discussions and other activities regarding the application or adaptation of the person's products or services for an agency's use.
- (d) Agreement. In accepting any contract, grant, cooperative agreement, or loan resulting from this solicitation, the person submitting the offer agrees not to make any payment prohibited by this clause.
- (e) Penalties. Any person who makes an expenditure prohibited under paragraph (b) of this clause shall be subject to civil penalties as provided for by 31 U.S.C. 1352. An imposition of a civil penalty does not prevent the Government from seeking any other remedy that may be applicable.
- (f) Cost Allowability. Nothing in this clause is to be interpreted to make allowable or reasonable any costs which would be unallowable or unreasonable in accordance with Part 31 of the Federal Acquisition Regulation (FAR), or OMB Circulars dealing with cost allowability for recipients of assistance agreements. Conversely, costs made specifically unallowable by the requirements in this clause will not be made allowable under any of the provisions of FAR Part 31 or the relevant OMB Circulars.

---

## **16. Equal Employment Opportunity**

During the performance of this contract, the Contractor/Seller agrees as follows:

(a)The [contractor/seller] will not discriminate against any employee or applicant for employment because of race, color, religion, sex, sexual orientation, gender identity, disability, or national origin. The

[contractor/seller] will take affirmative action to ensure that applicants are employed, and that employees are treated during employment, without regard to their race, color, religion, sex, sexual orientation, gender identity, disability, or national origin. Such action shall include, but not be limited to the following: Employment, upgrading, promotion, or transfer, recruitment or recruitment advertising; layoff or termination; rates of pay or other forms of compensation; and selection for training, including apprenticeship. The [contractor/seller] agrees to post in conspicuous places, available to employees and applicants for employment, notices to be provided by the contracting officer setting forth the provisions of this nondiscrimination clause.

(b)The [contractor/seller] will, in all solicitations or advertisements for employees placed by or on behalf of the [contractor/seller], state that all qualified applicants will receive consideration for employment without regard to race, color, religion, sex, sexual orientation, gender identity, disability, or national origin.

(c)The [contractor/seller] will not discharge or in any other manner discriminate against any employee or applicant for employment because such employee or applicant has inquired about, discussed, or disclosed the compensation of the employee or applicant or another employee or applicant. This provision shall not apply to instances in which an employee who has access to the compensation information of other employees or applicants as a part of such employee's essential job functions discloses the compensation of such other employees or applicants to individuals who do not otherwise have access to such information, unless such disclosure is in response to a formal complaint or charge, in furtherance of an investigation, proceeding, hearing, or action, including an investigation conducted by the employer, or is consistent with the [contractor/seller]'s legal duty to furnish information.

(d)The [contractor/seller] will send to each labor union or representative of workers with which it has a collective bargaining agreement or other contract or understanding, a notice to be provided by the agency contracting officer, advising the labor union or workers' representative of the [contractor/seller]'s commitments under section 202 of Executive Order 11246 of September 24, 1965, and shall post copies of the notice in conspicuous places available to employees and applicants for employment.

(e)The [contractor/seller] will comply with all provisions of Executive Order 11246 of September 24, 1965, and of the rules, regulations, and relevant orders of the Secretary of Labor.

(f)The [contractor/seller] will furnish all information and reports required by Executive Order 11246 of September 24, 1965, and by the rules, regulations, and orders of the Secretary of Labor, or pursuant thereto, and will permit access to his books, records, and accounts by the contracting agency and the Secretary of Labor for purposes of investigation to ascertain compliance with such rules, regulations, and orders.

(g)In the event of the [contractor/seller]'s non-compliance with the nondiscrimination clauses of this contract or with any of such rules, regulations, or orders, this contract may be canceled, terminated or suspended in whole or in part and the [contractor/seller] may be declared ineligible for further Government contracts in accordance with procedures authorized in Executive Order 11246 of September 24, 1965, and such other sanctions may be imposed and remedies invoked as provided in Executive Order 11246 of September 24, 1965, or by rule, regulation, or order of the Secretary of Labor, or as otherwise provided by law.

(g)In the event of the [contractor/seller]'s non-compliance with the nondiscrimination clauses of this contract or with any of such rules, regulations, or orders, this contract may be canceled, terminated or suspended in whole or in part and the [contractor/seller] may be declared ineligible for further Government contracts in accordance with procedures authorized in Executive Order 11246 of September 24, 1965, and such other sanctions may be imposed and remedies invoked as provided in Executive Order 11246 of September 24, 1965, or by rule, regulation, or order of the Secretary of Labor, or as otherwise provided by law.

(h) The [contractor/seller] will include the provisions of paragraphs (a) through (h) in every subcontract or purchase order unless exempted by rules, regulations, or orders of the Secretary of Labor issued pursuant to section 204 of Executive Order 11246 of September 24, 1965, so that such provisions will be binding upon each subcontractor or vendor. The [contractor/seller] will take such action with respect to any subcontract or purchase order as may be directed by the Secretary of Labor as a means of enforcing such provisions including sanctions for noncompliance: Provided, however, that in the event the [contractor/seller] becomes involved in, or is threatened with, litigation with a subcontractor or vendor as a result of such direction, the [contractor/seller] may request the United States to enter into such litigation to protect the interests of the United States.

## **17. Equal Opportunity for Workers with Disabilities**

1.The [contractor/seller] will not discriminate against any employee or applicant for employment because of physical or mental disability in regard to any position for which the employee or applicant for employment is qualified. The [contractor/seller] agrees to take affirmative action to employ and advance in employment individuals with disabilities, and to treat qualified individuals without discrimination on the basis of their physical or mental disability in all employment practices, including the following:

- i.Recruitment, advertising, and job application procedures;
- ii.Hiring, upgrading, promotion, award of tenure, demotion, transfer, layoff, termination, right of return from layoff and rehiring;
- iii.Rates of pay or any other form of compensation and changes in compensation;
- iv.Job assignments, job classifications, organizational structures, position descriptions, lines of progression, and seniority lists;
- v.Leaves of absence, sick leave, or any other leave;
- vi.Fringe benefits available by virtue of employment, whether or not administered by the [contractor/seller];
- vii.Selection and financial support for training, including apprenticeship, professional meetings, conferences, and other related activities, and selection for leaves of absence to pursue training;
- viii.Activities sponsored by the [contractor/seller] including social or recreational programs; and
- ix.Any other term, condition, or privilege of employment.

2.The [contractor/seller] agrees to comply with the rules, regulations, and relevant orders of the Secretary of Labor issued pursuant to the act.

3.In the event of the [contractor/seller] noncompliance with the requirements of this clause, actions for noncompliance may be taken in accordance with the rules, regulations, and relevant orders of the Secretary of Labor issued pursuant to the act.

4.The [contractor/seller] agrees to post in conspicuous places, available to employees and applicants for employment, notices in a form to be prescribed by the Director, Office of Federal Contract Compliance Programs, provided by or through the contracting officer. Such notices shall state the rights of applicants and employees as well as the [contractor/seller]'s obligation under the law to take affirmative action to employ and advance in employment qualified employees and applicants with disabilities.

The [contractor/seller] must ensure that applicants or employees with disabilities are provided the notice in a form that is accessible and understandable to the individual applicant or employee (e.g., providing Brail or large print versions of the notice, or posting a copy of the notice at a lower height for easy viewing by a person using a wheelchair). With respect to employees who do not work at a physical location of the [contractor/seller], a [contractor/seller] will satisfy its posting obligations by posting such notices in an electronic format, provided that the [contractor/seller] provides computers, or access to computers, that can access the electronic posting to such employees, or the [contractor/seller] has actual knowledge that such employees otherwise are able to access the electronically posted notices. Electronic notices for employees must be posted in a conspicuous location and format on the company's intranet or sent by electronic mail to employees. An electronic posting must be used by the [contractor/seller] to notify job applicants of their rights if the [contractor/seller] utilizes an electronic application process. Such electronic applicant notice must be conspicuously stored with, or as part of, the electronic application.

5. The [contractor/seller] will notify each labor organization or representative of workers with which it has a collective bargaining agreement or other contract understanding, that the [contractor/seller] is bound by the terms of section 503 of the Rehabilitation Act of 1973, as amended, and is committed to take affirmative action to employ and advance in employment, and shall not discriminate against, individuals with physical or mental disabilities.

6. The [contractor/seller] will include the provisions of this clause in every subcontract or purchase order in excess of \$ 10,000, unless exempted by the rules, regulations, or orders of the Secretary issued pursuant to section 503 of the act, as amended, so that such provisions will be binding upon each subcontractor or vendor. The contractor will take such action with respect to any subcontract or purchase order as the Director, Office of Federal Contract Compliance Programs may direct to enforce such provisions, including action for noncompliance.

7. The [contractor/seller] must, in all solicitations or advertisements for employees placed by or on behalf of the [contractor/seller], state that all qualified applicants will receive consideration for employment and will not be discriminated against on the basis of disability.

## **18. Dissemination or Disclosure of Information**

No information or material shall be disseminated or disclosed to the general public, the news media, or any person or organization without prior express written approval by the HA.

## **19. Contractor's Status**

It is understood that the Contractor is an independent contractor and is not to be considered an employee of the HA, or assume any right, privilege or duties of an employee, and shall save harmless the HA and its employees from claims suits, actions and costs of every description resulting from the Contractor's activities on behalf of the HA in connection with this Agreement.

## **20. Other Contractors**

HA may undertake or award other contracts for additional work at or near the site(s) of the work under this contract. The contractor shall fully cooperate with the other contractors and with HA and HUD employees and shall carefully adapt scheduling and performing the work under this contract to accommodate the additional work, heeding any direction that may be provided by the Contracting Officer. The contractor shall not commit or permit any act that will interfere with the performance of work by any other contractor or HA employee.

## **21. Liens**

The Contractor is prohibited from placing a lien on HA's property. This prohibition shall apply to all subcontractors.

## **22. Training and Employment Opportunities for Residents in the Project Area (Section 3, HUD Act of 1968; 24 CFR 135)**

- (a) The work to be performed under this contract is subject to the requirements of section 3 of the Housing and Urban Development Act of 1968, as amended, 12 U.S.C. 1701u (section 3). The purpose of section 3 is to ensure that employment and other economic opportunities generated by HUD assistance or HUD-assisted projects covered by section 3, shall, to the greatest extent feasible, be directed to low- and very low-income persons, particularly persons who are recipients of HUD assistance for housing.
- (b) The parties to this contract agree to comply with HUD's regulations in 24 CFR Part 75, which implement section 3. As evidenced by their execution of this contract, the parties to this contract certify that they are under no contractual or other impediment that would prevent them from complying with the Part 75 regulations.
- (c) The contractor agrees to send to each labor organization or representative of workers with which the contractor has a collective bargaining agreement or other understanding, if any, a notice advising the labor organization or workers' representative of the contractor's commitments under this section 3 clause, and will post copies of the notice in conspicuous places at the work site where both employees and applicants for training and employment positions can see the notice. The notice shall describe the section 3 prioritization requirements, and shall state the minimum percentages of labor hour requirements established in the Benchmark Notice (FR-6085-N-04)..
- (d) The contractor agrees to include this section 3 clause in every subcontract subject to compliance with regulations in 24 CFR Part 75, and agrees to take appropriate action, as provided in an applicable provision of the subcontract or in this section 3 clause, upon a finding that the subcontractor is in violation of the regulations in 24 CFR Part 75. The contractor will not subcontract with any subcontractor where the contractor has notice or knowledge that the subcontractor has been found in violation of the regulations in 24 CFR Part 75.
- (e) Noncompliance with HUD's regulations in 24 CFR Part 75 may result in sanctions, termination of this contract for default, and debarment or suspension from future HUD assisted contracts
- (f) Contracts, subcontracts, grants, or subgrants subject to Section 7(b) of the Indian Self-Determination and Education Assistance Act (25 U.S.C. 5307(b)) or subject to tribal preference requirements as authorized under 101(k) of the Native American Housing Assistance and Self-Determination Act (25 U.S.C. 4111(k)) must provide preferences in employment, training, and business opportunities to Indians and Indian organizations, and are therefore not subject to the requirements of 24 CFR Part 75.

## **23. Procurement of Recovered Materials**

- (a) In accordance with Section 6002 of the Solid Waste Disposal Act, as amended by the Resource Conservation and Recovery Act, the Contractor shall procure items designated in guidelines of the Environmental Protection Agency (EPA) at 40 CFR Part 247 that contain the highest percentage of recovered

- materials practicable consistent with maintaining a satisfactory level of competition. The Contractor shall procure items designated in the EPA guidelines that contain the highest percentage of recovered materials practicable unless the Contractor determines that such items: (1) are not reasonably available in a reasonable period of time; (2) fail to meet reasonable performance standards, which shall be determined on the basis of the guidelines of the National Institute of Standards and Technology, if applicable to the item; or (3) are only available at an unreasonable price.
- (b) Paragraph (a) of this clause shall apply to items purchased under this contract where: (1) the Contractor purchases in excess of \$10,000 of the item under this contract; or (2) during the preceding Federal fiscal year, the Contractor: (i) purchased any amount of the items for use under a contract that was funded with Federal appropriations and was with a Federal agency or a State agency or agency of a political subdivision of a State; and (ii) purchased a total of in excess of \$10,000 of the item both under and outside that contract

# General Conditions for Non-Construction Contracts

## Section II – (With Maintenance Work)

### U.S. Department of Housing and Urban Development

Office of Public and Indian Housing

Office of Labor Relations

OMB Approval No. 2577-0157 (exp. 11/30/2023)

Public Reporting Burden for this collection of information is estimated to average one hour per response, including the time for reviewing instructions, searching existing data sources, gathering and maintaining the data needed, and completing and reviewing the collection of information. HUD may not conduct or sponsor, and an applicant is not required to respond to a collection of information unless it displays a currently valid OMB control number.

**Applicability. This form HUD-5370C has 2 Sections. These Sections must be inserted into non-construction contracts as described below:**

- 1) Non-construction contracts (*without* maintenance) greater than \$250,000 - use Section I;
- 2) Maintenance contracts (including nonroutine maintenance as defined at 24 CFR 905.200) greater than \$2,000 but not more than \$250,000 - use Section II; and
- 3) Maintenance contracts (including nonroutine maintenance), greater than \$250,000 – use Sections I and II.

## Section II – Labor Standard Provisions for all Maintenance Contracts greater than \$2,000

### 1. Minimum Wages

- (a) All maintenance laborers and mechanics employed under this Contract in the operation of the project(s) shall be paid unconditionally and not less often than semi-monthly, and without subsequent deduction (except as otherwise provided by law or regulations), the full amount of wages due at time of payment computed at rates not less than those contained in the wage determination of the Secretary of Housing and Urban Development which is attached hereto and made a part hereof. Such laborers and mechanics shall be paid the appropriate wage rate on the wage determination for the classification of work actually performed, without regard to skill. Laborers or mechanics performing work in more than one classification may be compensated at the rate specified for each classification for the time actually worked therein; provided, that the employer's payroll records accurately set forth the time spent in each classification in which work is performed. The wage determination, including any additional classifications and wage rates approved by HUD under subparagraph 1(b), shall be posted at all times by the Contractor and its subcontractors at the site of the work in a prominent and accessible place where it can be easily seen by the workers.
- (b) (i) Any class of laborers or mechanics which is not listed in the wage determination and which is to be employed under the Contract shall be classified in conformance with the wage determination. HUD shall approve an additional classification and wage rate only when the following criteria have been met:
  - (1) The work to be performed by the classification required is not performed by a classification in the wage determination;
  - (2) The classification is utilized in the area by the industry; and
  - (3) The proposed wage rate bears a reasonable relationship to the wage rates contained in the wage determination.(ii) The wage rate determined pursuant to this paragraph shall be paid to all workers performing work

in the classification under this Contract from the first day on which work is performed in the classification.

### 2. Withholding of funds

The Contracting Officer, upon his/her own action or upon request of HUD, shall withhold or cause to be withheld from the Contractor under this Contract or any other contract subject to HUD-determined wage rates, with the same prime Contractor, so much of the accrued payments or advances as may be considered necessary to pay laborers and mechanics employed by the Contractor or any subcontractor the full amount of wages required by this clause. In the event of failure to pay any laborer or mechanic employed under this Contract all or part of the wages required under this Contract, the Contracting Officer or HUD may, after written notice to the Contractor, take such action as may be necessary to cause the suspension of any further payment or advance until such violations have ceased. The Public Housing Agency or HUD may, after written notice to the Contractor, disburse such amounts withheld for and on account of the Contractor or subcontractor to the respective employees to whom they are due.

### 3. Records

- (a) The Contractor and each subcontractor shall make and maintain for three (3) years from the completion of the work records containing the following for each laborer and mechanic:
- (i) Name, address and Social Security Number;
  - (ii) Correct work classification or classifications;
  - (iii) Hourly rate or rates of monetary wages paid;
  - (iv) Rate or rates of any fringe benefits provided;
  - (v) Number of daily and weekly hours worked;
  - (vi) Gross wages earned;
  - (vii) Any deductions made; and
  - (viii) Actual wages paid.
- (b) The Contractor and each subcontractor shall make the records required under paragraph 3(a) available for inspection, copying, or transcription by authorized representatives of HUD or the HA and shall permit such representatives to interview employees during working hours on the job. If the Contractor or any subcontractor fails to make the required records available, HUD or its designee may, after written notice to the Contractor, take such action as may be necessary to cause the suspension of any further payment, advance or guarantee of funds.

### 4. Apprentices and Trainees

- (a) Apprentices and trainees will be permitted to work at less than the predetermined rate for the work they perform when they are employed pursuant to and individually registered in:
- (i) A bona fide apprenticeship program registered with the U.S. Department of Labor, Employment and Training Administration (ETA), Office of

- Apprenticeship Training, Employer and Labor Services (OATELS), or with a state apprenticeship agency recognized by OATELS, or if a person is employed in his/her first 90 days of probationary employment as an apprentice in such an apprenticeship program, who is not individually registered in the program, but who has been certified by OATELS or a state apprenticeship agency (where appropriate) to be eligible for probationary employment as an apprentice; A trainee program which has received prior approval, evidenced by formal certification by the U.S. Department of Labor, ETA; or
- (ii) A training/trainee program that has received prior approval by HUD.
- (b) Each apprentice or trainee must be paid at not less than the rate specified in the registered or approved program for the apprentice's/trainee's level of progress, expressed as a percentage of the journeyman hourly rate specified in the applicable wage determination. Apprentices and trainees shall be paid fringe benefits in accordance with the provisions of the registered or approved program. If the program does not specify fringe benefits, apprentices/trainees must be paid the full amount of fringe benefits listed on the wage determination for the applicable classification.
- (c) The allowable ratio of apprentices or trainees to journeyman on the job site in any craft classification shall not be greater than the ratio permitted to the employer as to the entire work force under the approved program.
- (d) Any worker employed at an apprentice or trainee wage rate who is not registered in an approved program, and any apprentice or trainee performing work on the job site in excess of the ratio permitted under the approved program, shall be paid not less than the applicable wage rate on the wage determination for the classification of work actually performed.
- (e) In the event OATELS, a state apprenticeship agency recognized by OATELS or ETA, or HUD, withdraws approval of an apprenticeship or trainee program, the employer will no longer be permitted to utilize apprentices/trainees at less than the applicable predetermined rate for the work performed until an acceptable program is approved.

## 5. Disputes concerning labor standards

- (a) Disputes arising out of the labor standards provisions contained in Section II of this form HUD-5370-C, other than those in Paragraph 6, shall be subject to the following procedures. Disputes within the meaning of this paragraph include disputes between the Contractor (or any of its subcontractors) and the HA, or HUD, or the employees or their representatives, concerning payment of prevailing wage rates or proper classification. The procedures in this section may be initiated upon HUD's own motion, upon referral of the HA, or upon request of the Contractor or subcontractor(s).
- (i) A Contractor and/or subcontractor or other interested party desiring reconsideration of findings of violation by the HA or HUD relating to the payment of straight-time prevailing wages or classification of work shall request such reconsideration by letter postmarked within 30 calendar days of the date of notice of findings issued by the HA or HUD. The request shall set forth those findings that are in dispute and the reasons, including any affirmative defenses, with respect to the violations. The request shall be directed to the appropriate HA or HUD official in accordance with instructions contained in the notice of findings or, if the notice does not specify to whom a request should be made, to the Regional Labor Relations Officer (HUD). The HA or HUD official shall, within 60 days (unless otherwise indicated in the notice of findings) after receipt of a timely request for reconsideration, issue a written decision on the findings of violation. The written decision on reconsideration shall contain instructions that any appeal of the decision shall be addressed to the Regional Labor Relations Officer by letter postmarked within 30 calendar days after the date of the decision. In the event that the Regional Labor Relations Officer was the deciding official on reconsideration, the appeal shall be directed to the Director, Office of Labor Relations (HUD). Any appeal must set forth the aspects of the decision that are in dispute and the reasons, including any affirmative defenses, with respect to the violations. The Regional Labor Relations Officer shall, within 60 days (unless otherwise indicated in the decision on reconsideration) after receipt of a timely appeal, issue a written decision on the findings. A decision of the Regional Labor Relations Officer may be appealed to the Director, Office of Labor Relations, by letter postmarked within 30 days of the Regional Labor Relations Officer's decision. Any appeal to the Director must set forth the aspects of the prior decision(s) that are in dispute and the reasons. The decision of the Director, Office of Labor Relations, shall be final.

- (b) Disputes arising out of the labor standards provisions of paragraph 6 shall not be subject to paragraph 5(a) of this form HUD-5370C. Such disputes shall be resolved in accordance with the procedures of the U.S. Department of Labor set forth in 29 CFR Parts 5, 6 and 7. Disputes within the meaning of this paragraph 5(b) include disputes between the Contractor (or any of its subcontractors) and the HA, HUD, the U.S. Department of Labor, or the employees or their representatives.

## 6. Contract Work Hours and Safety Standards Act

The provisions of this paragraph 6 are applicable only where the amount of the prime contract exceeds \$100,000. As used in this paragraph, the terms "laborers" and "mechanics" includes watchmen and guards.

- (a) **Overtime requirements.** No Contractor or subcontractor contracting for any part of the Contract work which may require or involve the employment of laborers or mechanics shall require or permit any such laborer or mechanic in any workweek in which he or she is employed on such work to work in excess of 40 hours in such workweek unless such laborer or mechanic receives compensation at a rate not less than one and one-half times the basic rate of pay for all hours worked in excess of 40 hours in such workweek.
- (b) **Violation; liability for unpaid wages; liquidated damages.** In the event of any violation of the provisions set forth in paragraph 6(a), the Contractor and any

---

subcontractor responsible therefor shall be liable for the unpaid wages. In addition, such Contractor and subcontractor shall be liable to the United States (in the case of work done under contract for the District of Columbia or a territory, to the District or to such territory), for liquidated damages. Such liquidated damages shall be computed with respect to each individual laborer or mechanic, including watchmen and guards, employed in violation of the provisions set forth in paragraph (a) of this clause, in the sum of \$10 for each calendar day on which such individual was required or permitted to work in excess of the standard workweek of 40 hours without payment of the overtime wages required by provisions set forth in paragraph (a) of this clause.

(c) **Withholding for unpaid wages and liquidated damages.**

HUD or its designee shall upon its own action or upon written request of an authorized representative of the U.S. Department of Labor withhold or cause to be withheld, from any moneys payable on account of work performed by the Contractor or subcontractor under any such Contract or any federal contract with the same prime Contractor, or any other federally-assisted contract subject to the Contract Work Hours and Safety Standards Act, which is held by the same prime Contractor such sums as may be determined to be necessary to satisfy any liabilities of such Contractor or subcontractor for unpaid wages and liquidated damages as provided in the provisions set forth in paragraph (b) of this clause.

## 7. Subcontracts

The Contractor or subcontractor shall insert in any subcontracts all the provisions contained in this Section II and also a clause requiring the subcontractors to include these provisions in any lower tier subcontracts. The prime Contractor shall be responsible for the compliance by any subcontractor or lower tier subcontractor with all the provisions contained in these clauses.

## 8. Non-Federal Prevailing Wage Rates

Any prevailing wage rate (including basic hourly rate and any fringe benefits), determined under state law to be prevailing, with respect to any employee in any trade or position employed under the Contract, is inapplicable to the contract and shall not be enforced against the Contractor or any subcontractor, with respect to employees engaged under the contract whenever such non-Federal prevailing wage rate, exclusive of any fringe benefits, exceeds the applicable wage rate determined by the Secretary of HUD to be prevailing in the locality with respect to such trade or position.

# Appendix E:

Property Maps

And

Concept Drawing

#### DEVELOPABLE AREA SUMMARY:

|                           |           |
|---------------------------|-----------|
| TOTAL ACREAGE:            | 6.499 AC  |
| AREA OF EASEMENTS:        | 0.9326 AC |
| - ACCESS:                 | 0.1895 AC |
| - SEWER:                  | 0.7431 AC |
| POND AREA:                | 0.533 AC  |
| DEVELOPMENT LIMITED AREA: | 1.191 AC  |
| DEVELOPABLE AREA:         | 3.8424 AC |

NOTE: ACREAGES ARE APPROXIMATE BASED ON APPROXIMATE ALIGNMENT OF THE RECORDER PLAT WITH GIS PROPERTY LINES



**Eagle Landing Site**  
North Charleston Housing Authority



SURVEYING  
CIVIL ENGINEERING  
LANDSCAPE ARCHITECTURE  
LAND PLANNING  
29A LEINBACH DRIVE, CHARLESTON, SC  
29407-6988 • TEL 843.763.1166 • WWW.HLAINC.COM

## EAGLE LANDING—ACREAGE EXHIBIT


NORTH CHARLESTON, SOUTH CAROLINA

DATE: 07/05/2023



LAND PLANNING  
SURVEYING • WETLAND PERMITTING • LANDSCAPE ARCHITECTURE  
CIVIL ENGINEERING • GSX RAILROAD LINE  
29A Leinbach Dr., Charleston, SC 29407 / tel 843.763.1166 / www.hlainc.com




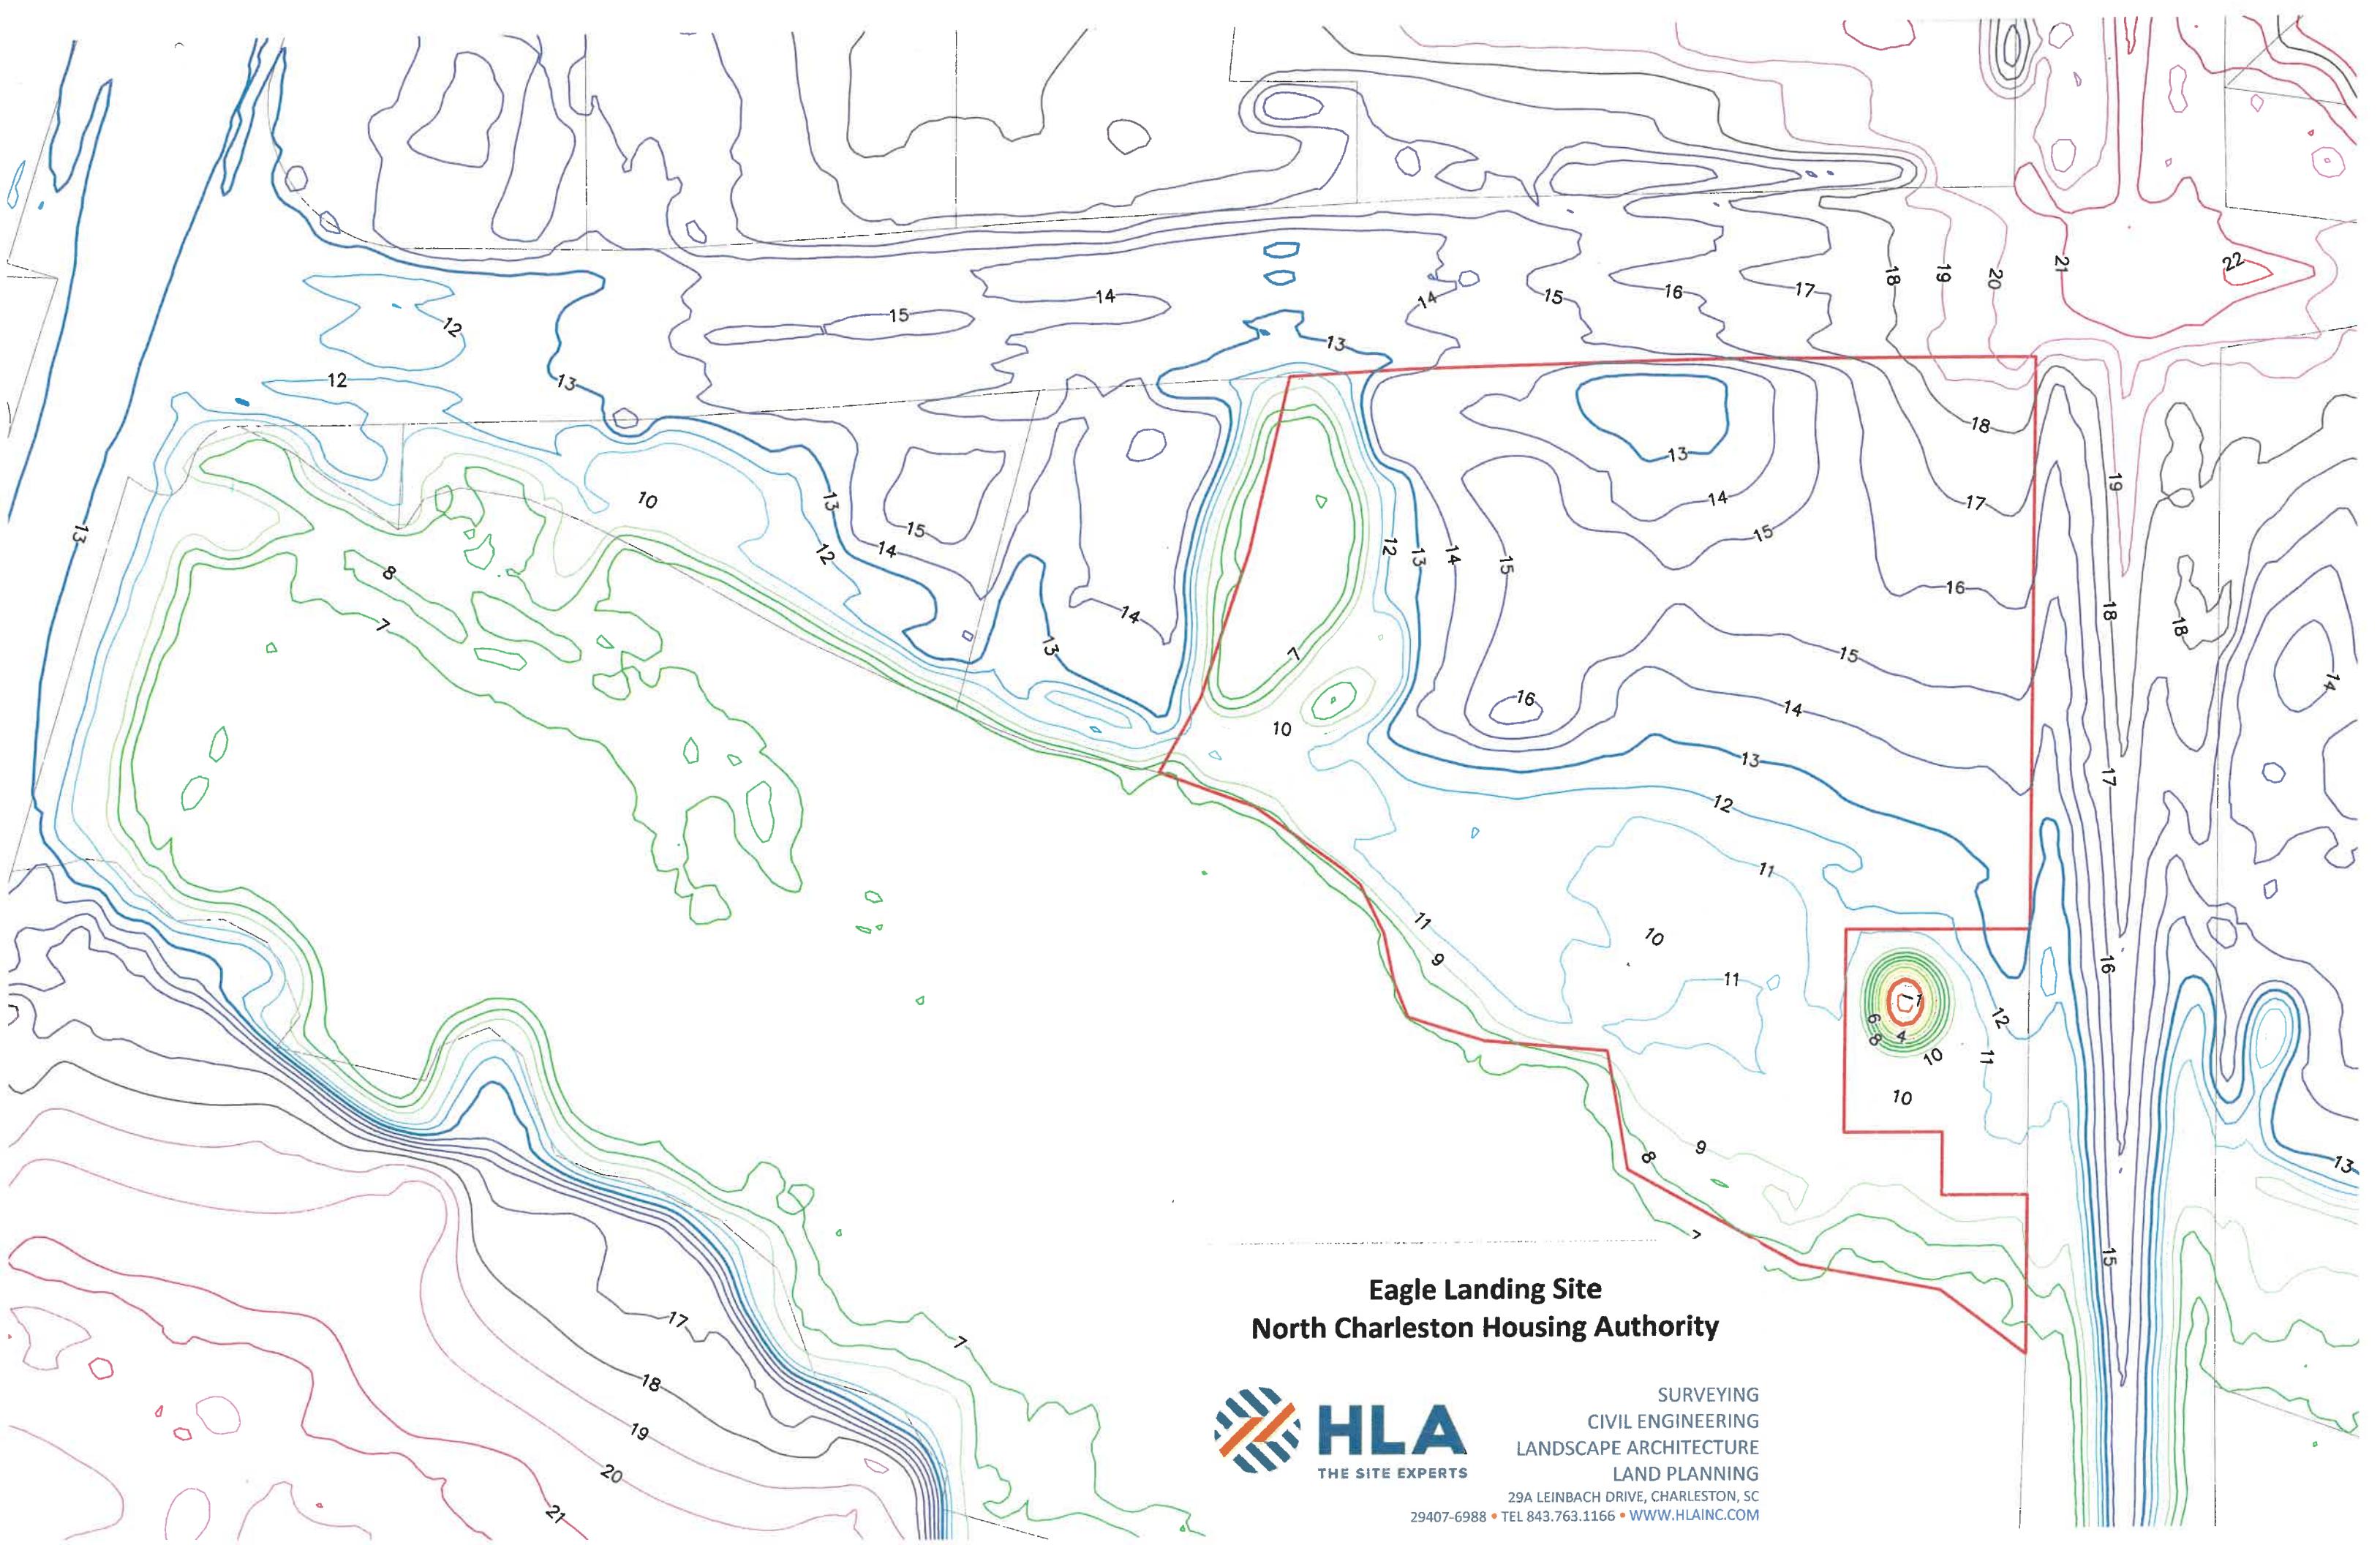

**Eagle Landing Site**  
**North Charleston Housing Authority**



SURVEYING  
CIVIL ENGINEERING  
LANDSCAPE ARCHITECTURE  
LAND PLANNING  
29A LEINBACH DRIVE, CHARLESTON, SC  
29407-6988 • TEL 843.763.1166 • [WWW.HLAINC.COM](http://WWW.HLAINC.COM)

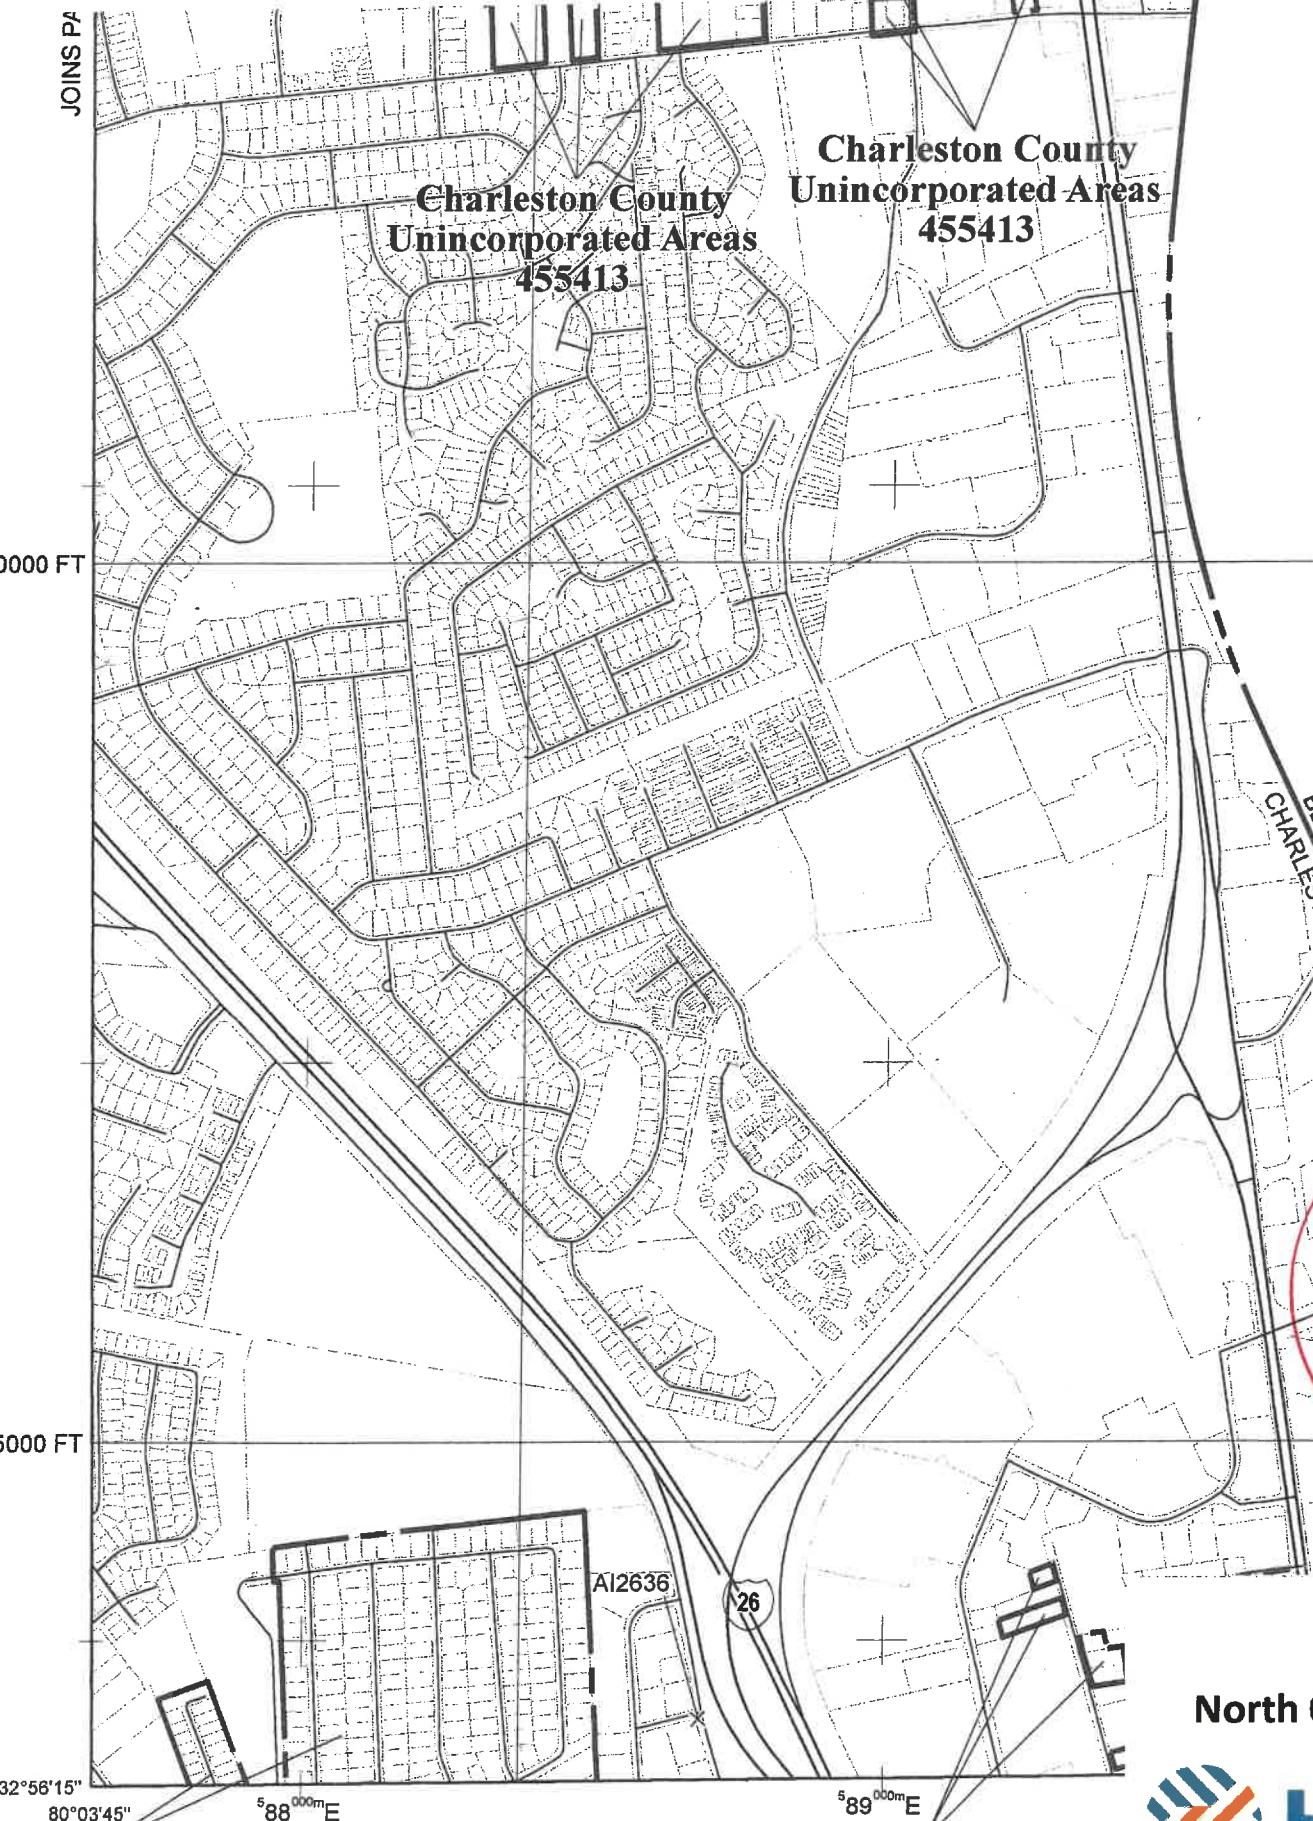

Charleston County  
Unincorporated Areas  
455413

Charleston County  
Unincorporated Areas  
455413



SURVEYING  
CIVIL ENGINEERING  
LANDSCAPE ARCHITECTURE  
LAND PLANNING  
29A LEINBACH DRIVE, CHARLESTON, SC  
29407-6988 • TEL 843.763.1166 • [WWW.HLAINC.COM](http://WWW.HLAINC.COM)

For community map revision history prior to countywide mapping, refer to the Community Map History table located in the Flood Insurance Study report for this jurisdiction.

To determine if flood insurance is available in this community, contact your insurance agent or call the National Flood Insurance Program at 1-800-638-6620.



MAP SCALE 1" = 1000'

500 0 1000 2000 FEET

300 0 300 600 METERS

NFIP

PANEL 0285K

# FIRM

## FLOOD INSURANCE RATE MAP

CHARLESTON COUNTY,  
SOUTH CAROLINA  
AND INCORPORATED AREAS

### PANEL 285 OF 855

(SEE MAP INDEX FOR FIRM PANEL LAYOUT)

CONTAINS:

| COMMUNITY                 | NUMBER | PANEL | SUFFIX |
|---------------------------|--------|-------|--------|
| CHARLESTON COUNTY         | 455413 | 0285  | K      |
| NORTH CHARLESTON, CITY OF | 450042 | 0285  | K      |


Notice to User: The Map Number shown below should be used when placing map orders; the Community Number shown above should be used on insurance applications for the subject community.



MAP NUMBER  
45019C0285K

MAP REVISED  
JANUARY 29, 2021

Federal Emergency Management Agency

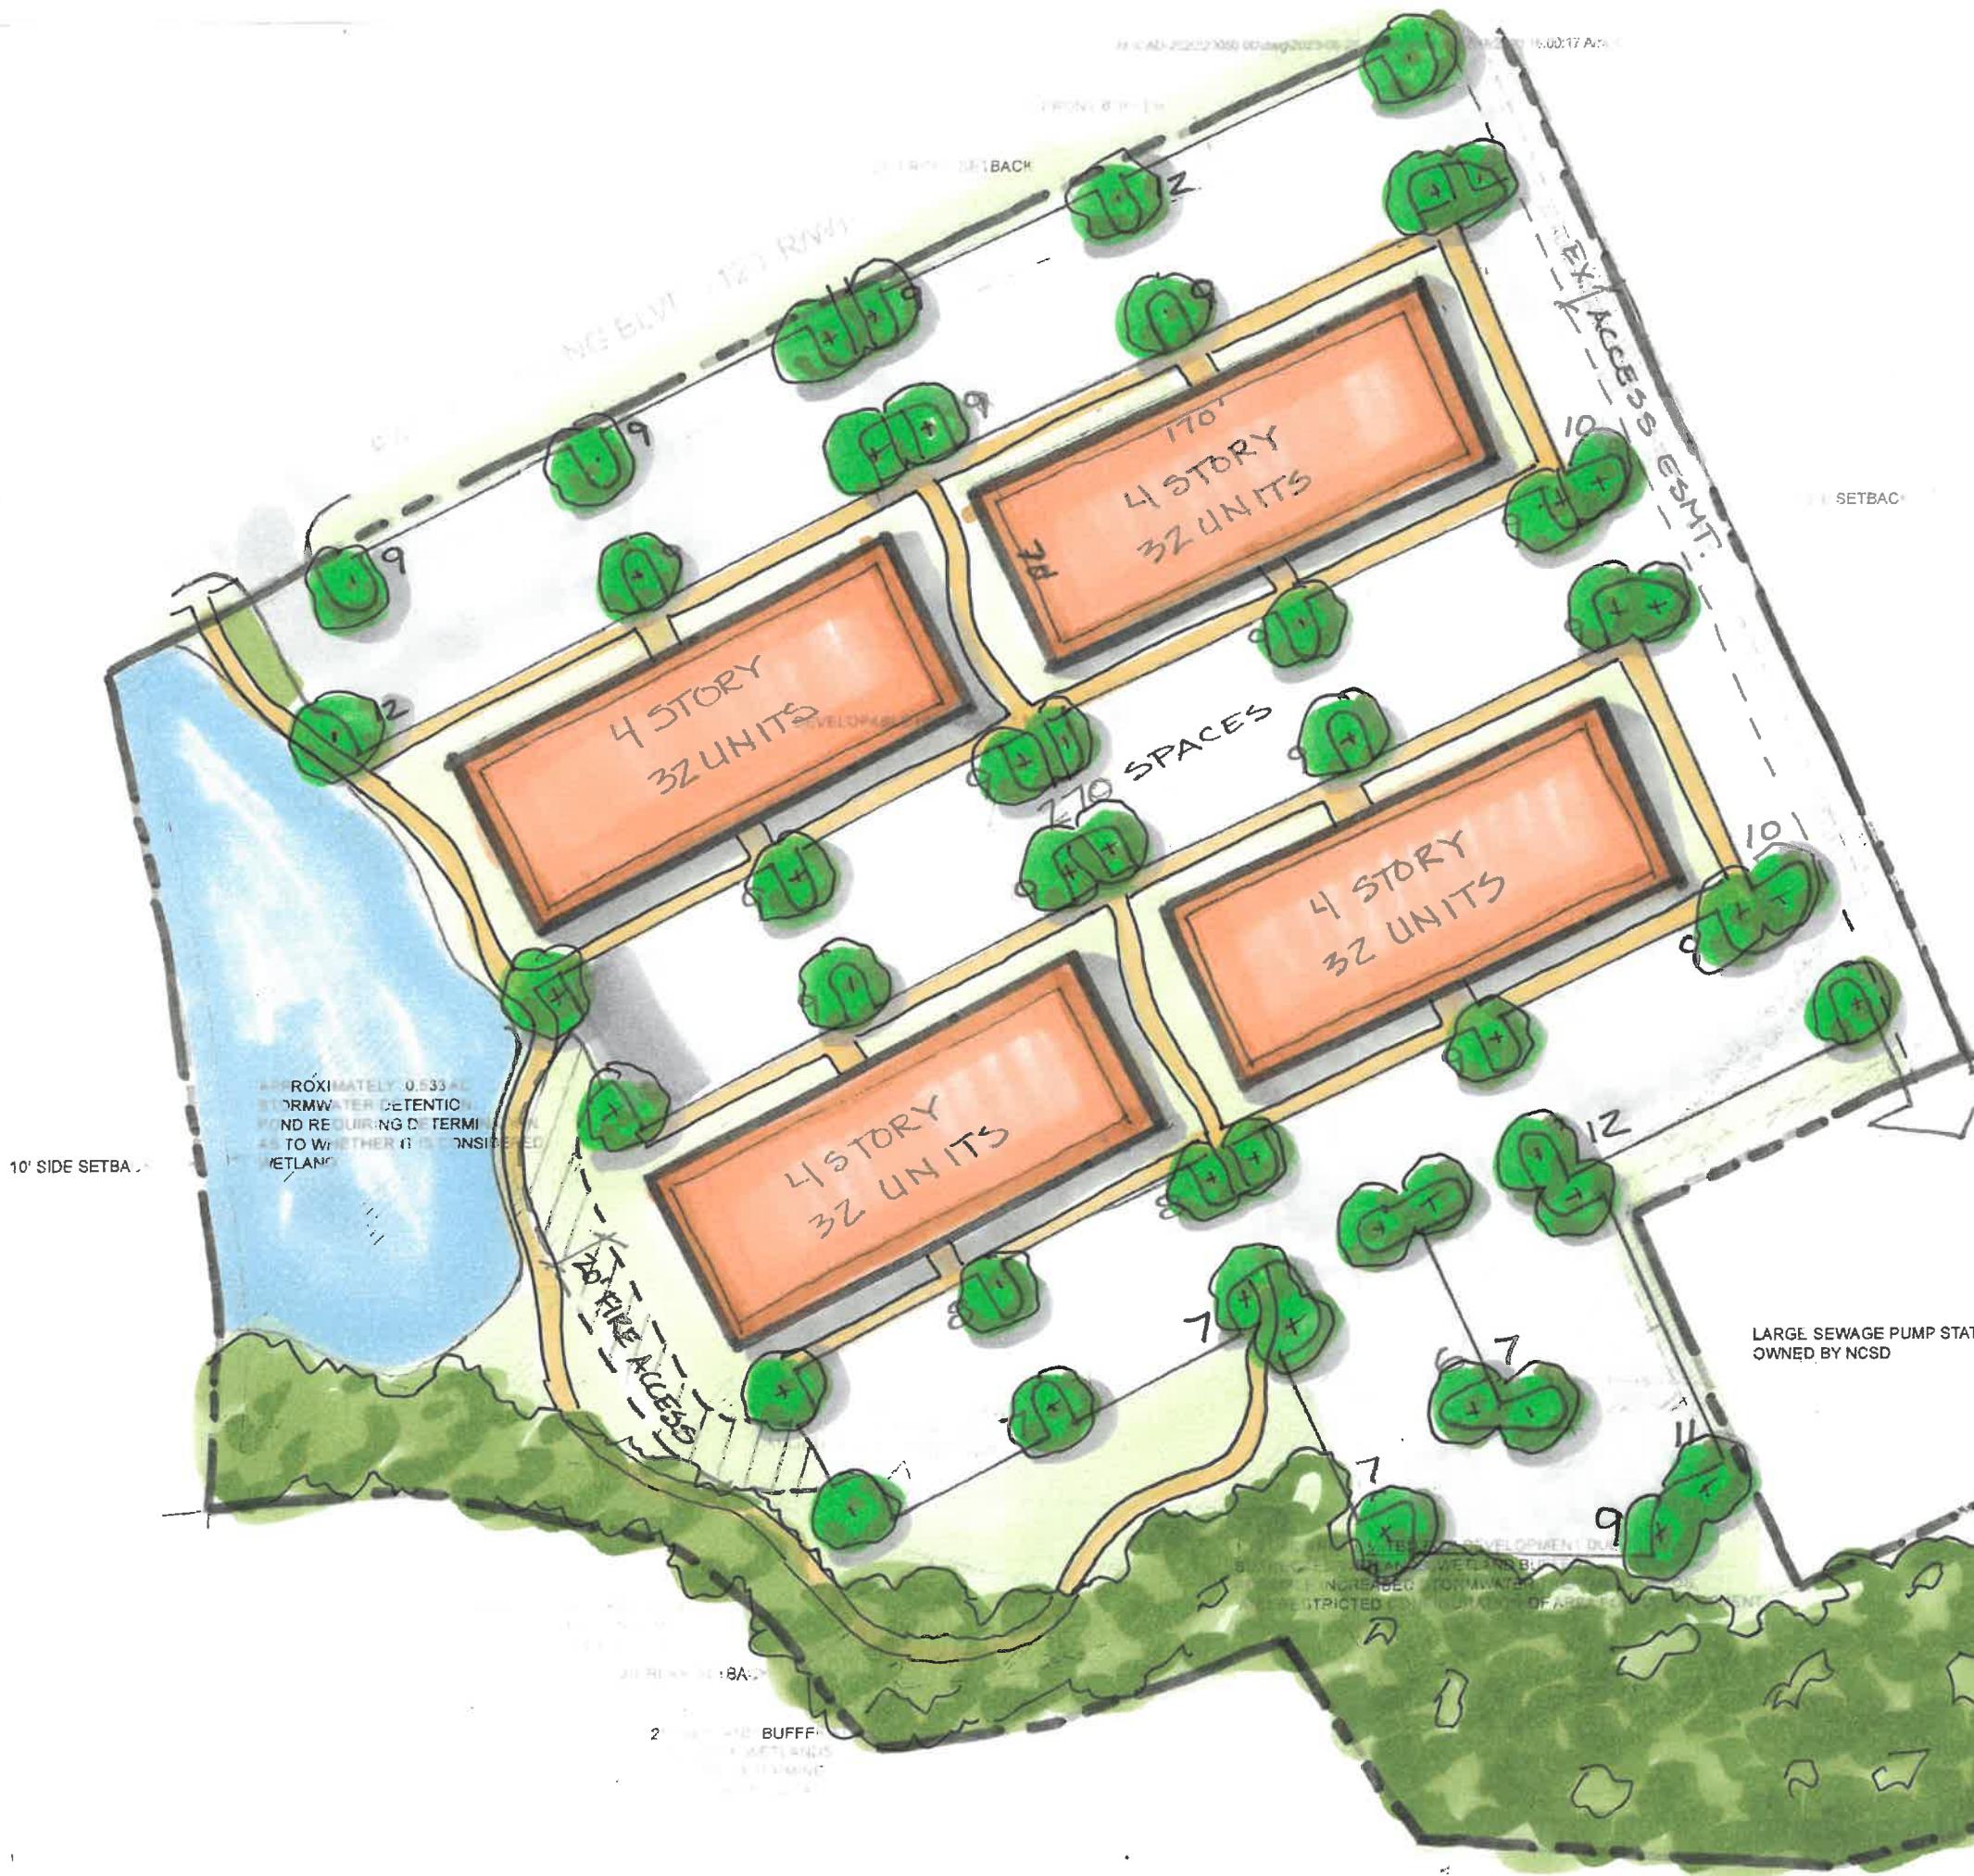

0 30' 60' 120'  
SCALE: 1"=60'

### DEVELOPMENT SUMMARY:

PROPOSED UNITS: 128 DU.  
(4 BUILDINGS w/ 32D.U.)

PROPOSED PARKING: 270 SPACES  
(2SPACES PER UNIT)

**Eagle Landing Site**  
**North Charleston Housing Authority**



SURVEYING  
CIVIL ENGINEERING  
LANDSCAPE ARCHITECTURE  
LAND PLANNING  
29A LEINBACH DRIVE, CHARLESTON, SC  
29407-6988 • TEL 843.763.1166 • [WWW.HLAINC.COM](http://WWW.HLAINC.COM)